


- Site Boundary
- Site Infrastructure
  - BESS
  - Temporary Construction Compound
  - OM Building
  - Customer Substation
  - PV Module
  - Transformer
  - Internal Access Track
  - Existing Access Track
  - External Access Track
  - Power Conversion
  - Storage Container
  - Tesla Megapack
  - Fence





SCALE: See Scale Bar	VERSION: A01
SIZE: A3	DRAWN: JS
PROJECT: 0733745	CHECKED: JH
DATE: 6/6/2025	APPROVED: RO

**Bowshiel Solar Farm and BESS**  
**Figure 3.1**  
**Site Layout Plan**

 




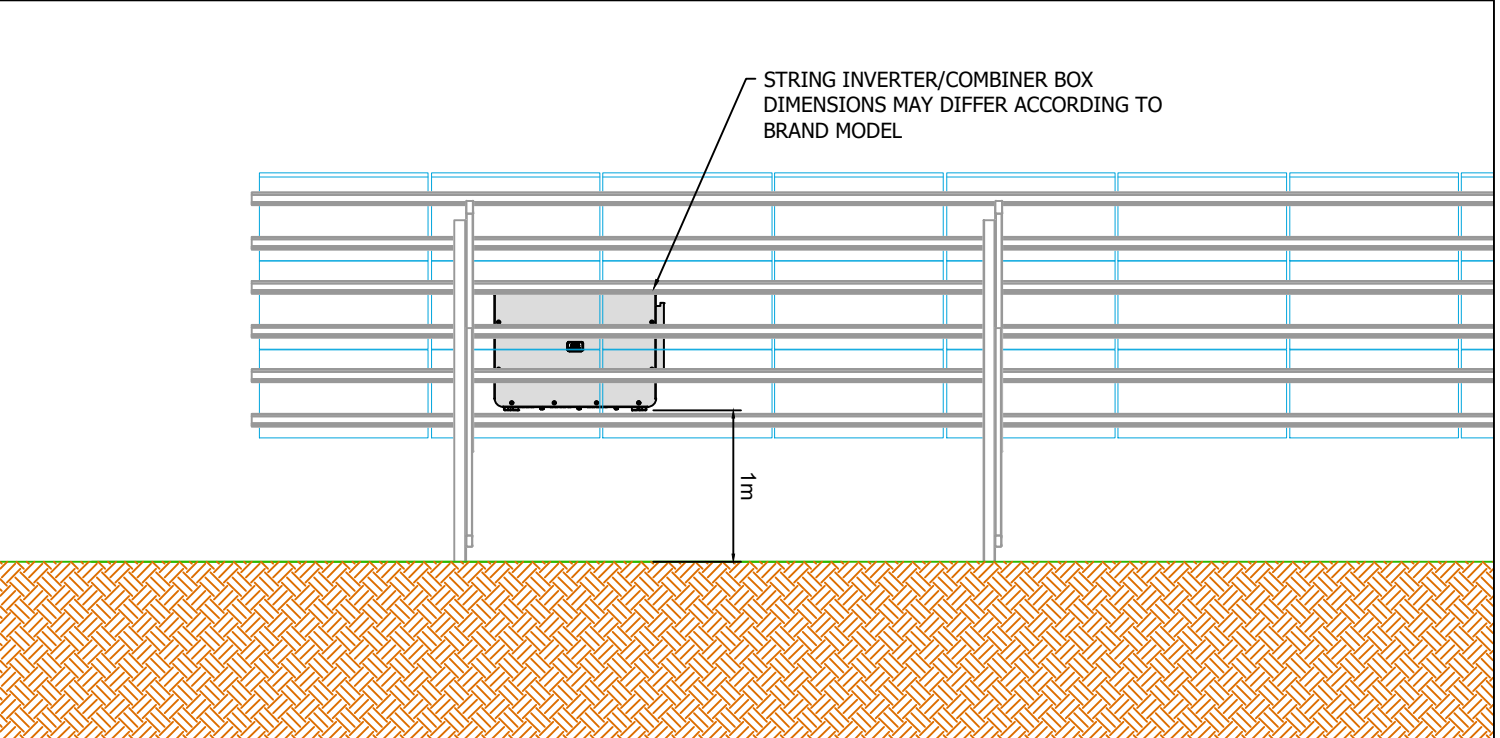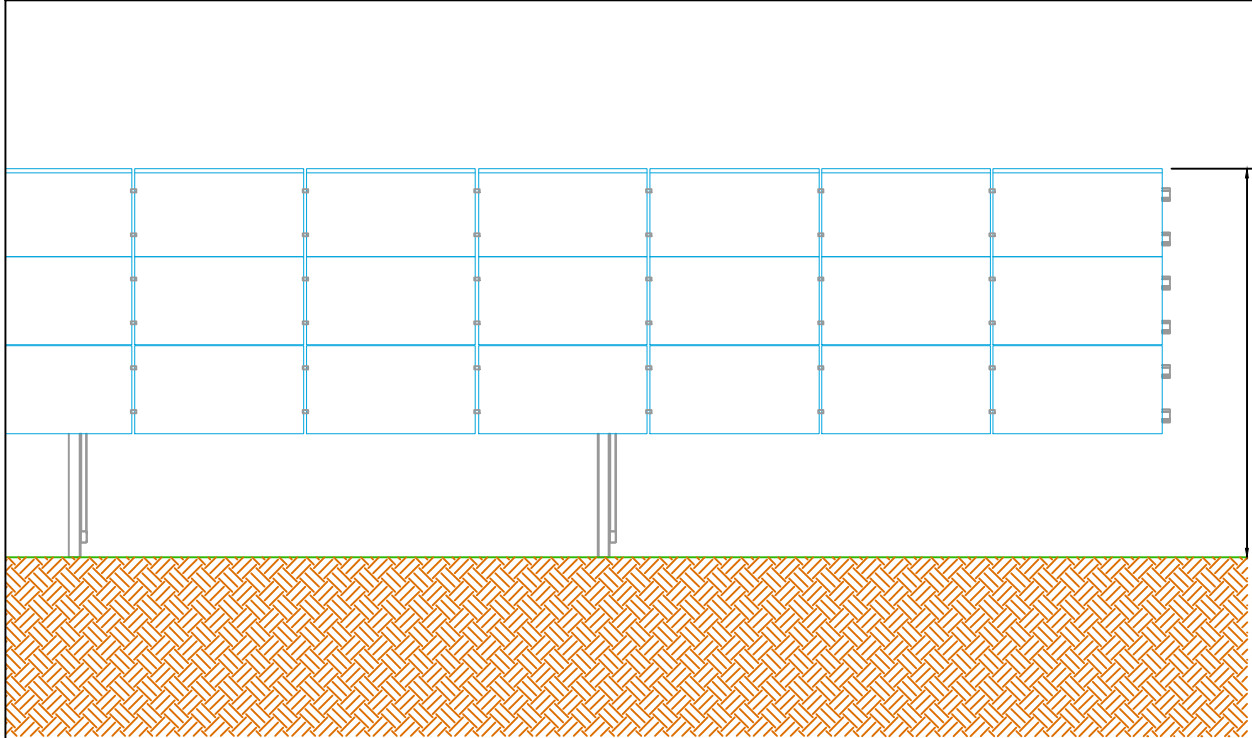




FRONT VIEW

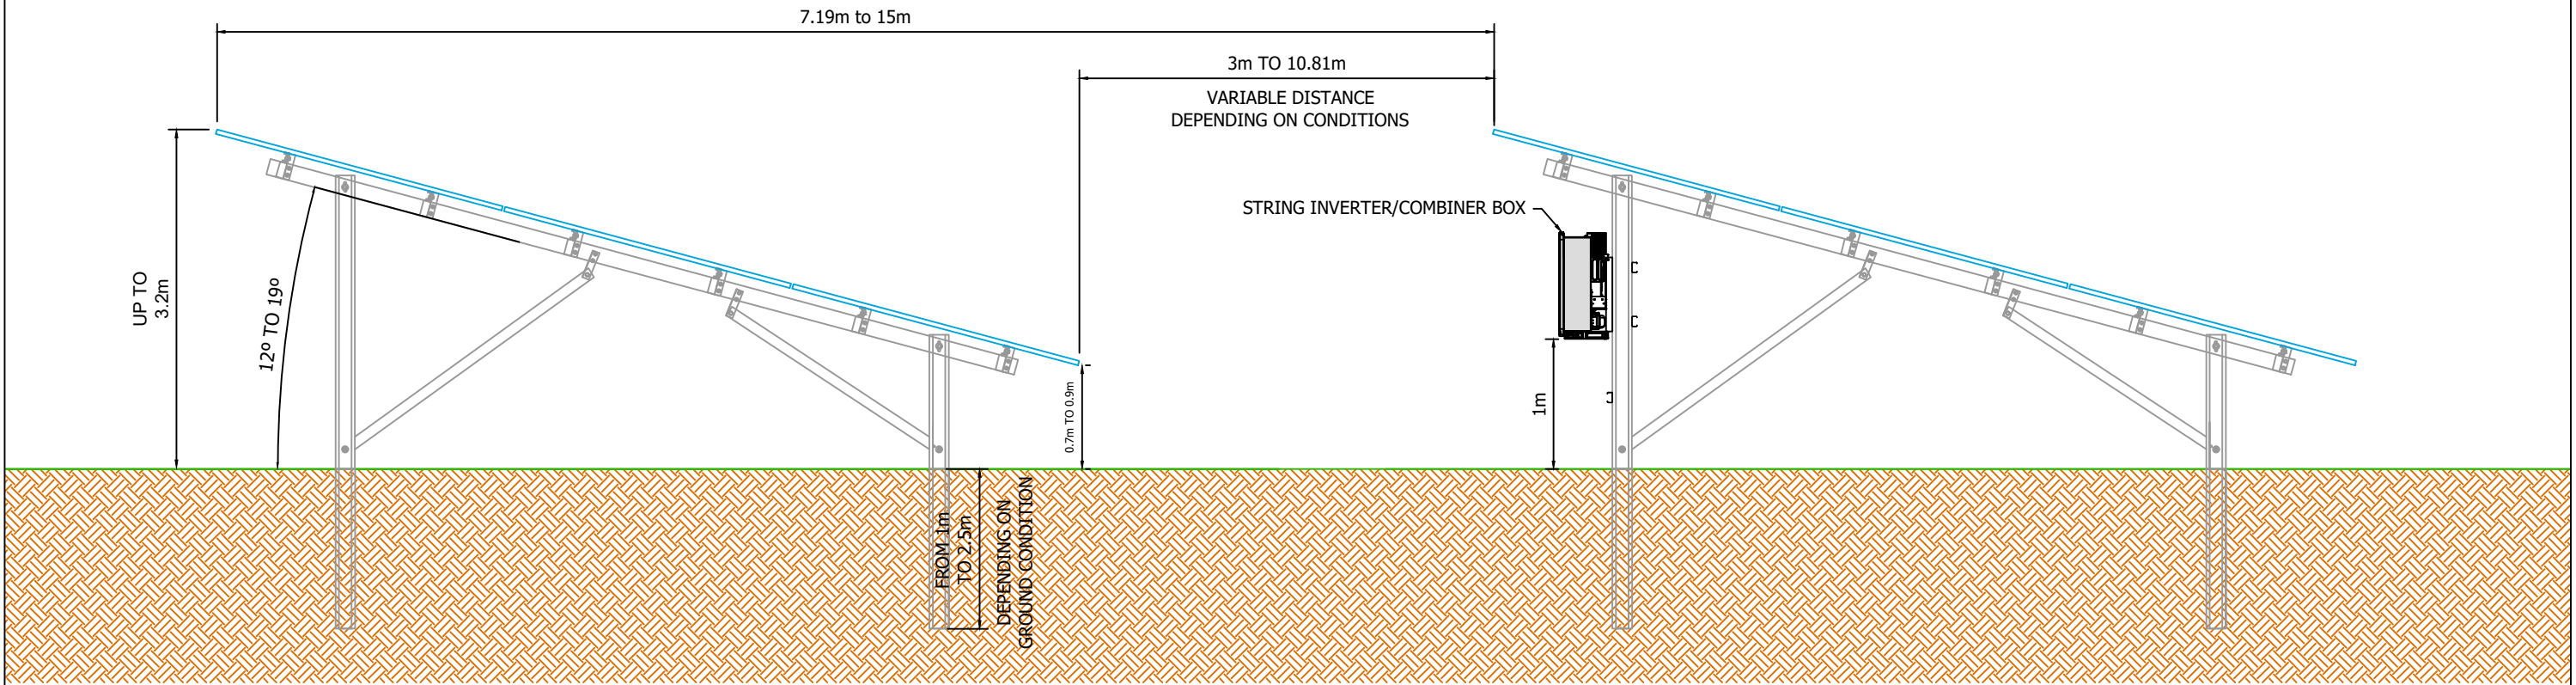REAR VIEW

 





SIDE VIEW





Rev.	Date	Description	By	Chk	PROJECT TITLE:	DRAWING TITLE:	DESIGNED:	DRAWN:	APPROVED:	THIS DOCUMENT HAS BEEN PREPARED IN ACCORDANCE WITH THE SCOPE OF ERM'S APPOINTMENT WITH ITS CLIENT AND IS SUBJECT TO THE TERMS OF THAT APPOINTMENT. ERM ACCEPTS NO LIABILITY FOR ANY USE OF THIS DOCUMENT OTHER THAN BY ITS CLIENT AND ONLY FOR THE PURPOSES FOR WHICH IT WAS PREPARED AND PROVIDED		 <b>ERM</b>
					BOWSHIEL SOLAR BESS EIAR	FIGURE 3.2 PV STRUCTURE DETAILS	-	SM	RC			
					CLIENT: 		INTERNAL PROJECT NUMBER: 0733784					
							SCALE @ A3: 1 : 50	APPROVED DATE: 12.03.25	DRAWING NUMBER: DR_P_0008	REVISION: -		
							Environmental Resources Management					

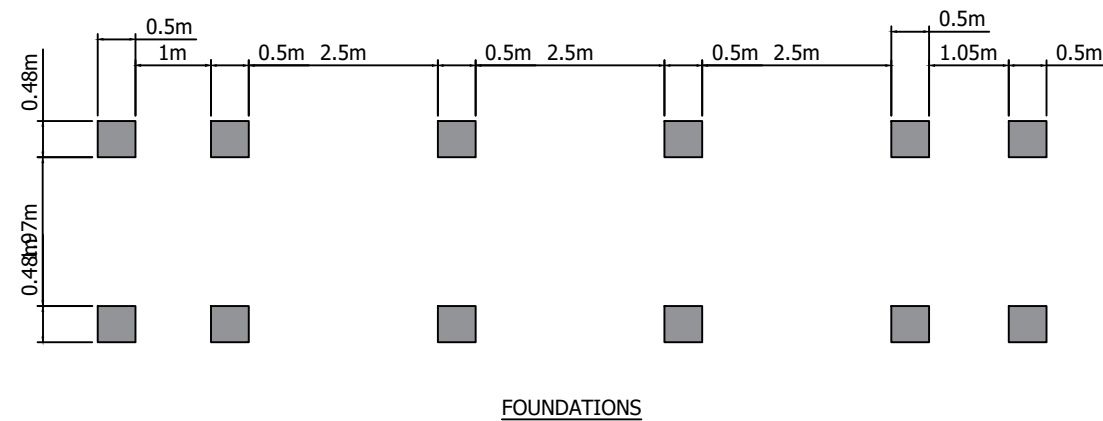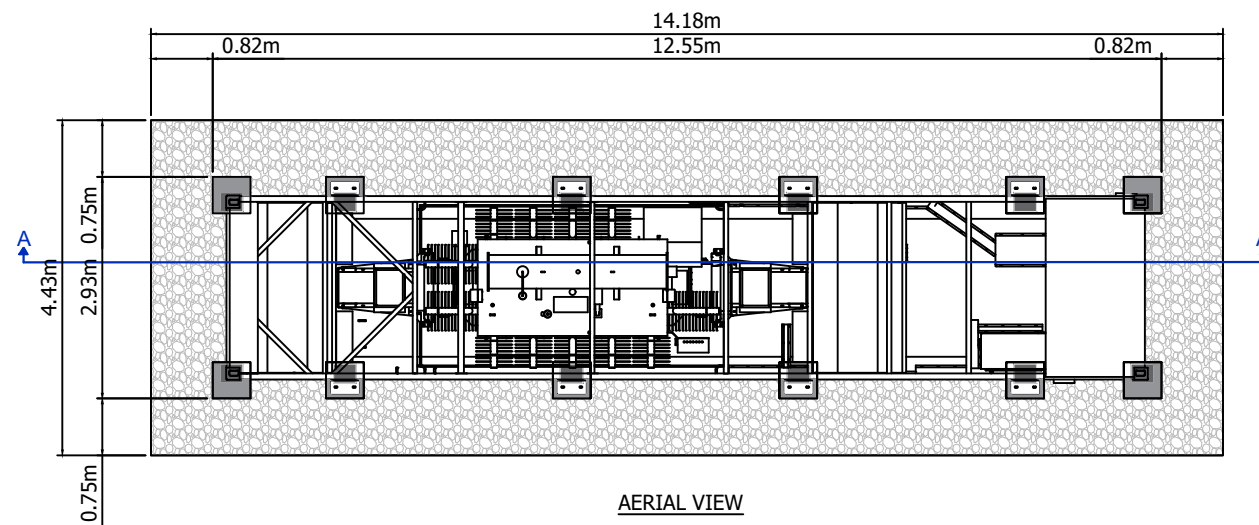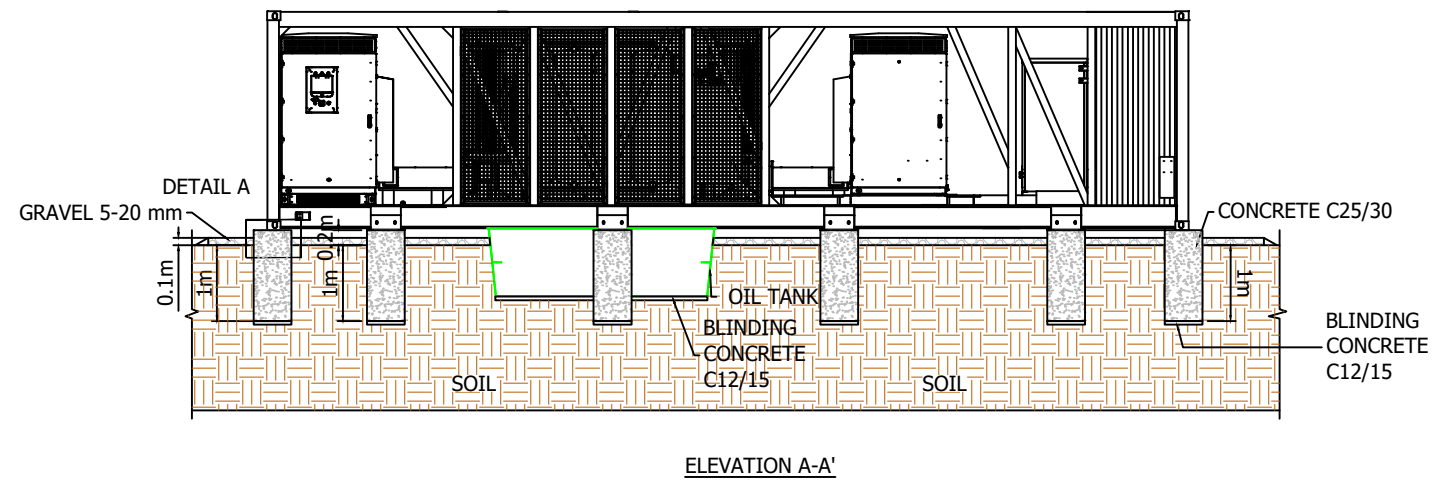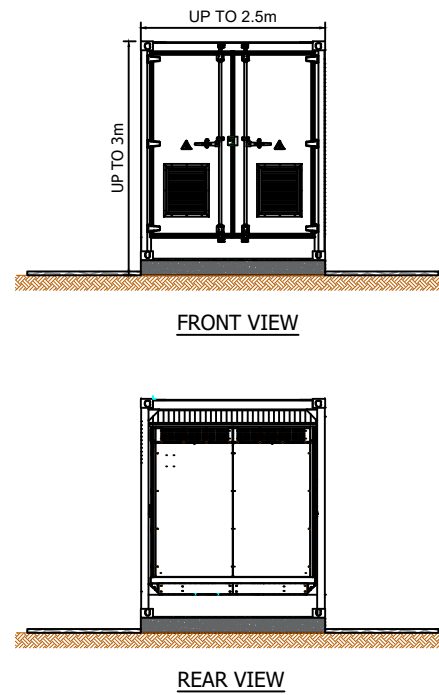






Y:\CAD\0733784\_Bowshiel\01-Working\01\_01-Drawings\BESS EIAR\0733784\_DR\_P\_0008 - PV Structure Details.dwg



Rev.	Date	Description	By	Chk	PROJECT TITLE:  BOWSHIEL SOLAR BESS EIAR  CLIENT:  	DRAWING TITLE:  FIGURE 3.3 CENTRAL INVERTER DETAILS	DESIGNED: -	DRAWN: SM	APPROVED: RC	THIS DOCUMENT HAS BEEN PREPARED IN ACCORDANCE WITH THE SCOPE OF ERM'S APPOINTMENT WITH ITS CLIENT AND IS SUBJECT TO THE TERMS OF THAT APPOINTMENT. ERM ACCEPTS NO LIABILITY FOR ANY USE OF THIS DOCUMENT OTHER THAN BY ITS CLIENT AND ONLY FOR THE PURPOSES FOR WHICH IT WAS PREPARED AND PROVIDED	 <b>ERM</b>	
							INTERNAL PROJECT NUMBER: 0733784					
							SCALE @ A3: 1 : 100	APPROVED DATE: 12.03.25	DRAWING NUMBER: DR_P_0009			REVISION: -
							Environmental Resources Management					



Y:\CAD\0733784\_Bowshiel\01-Working\01\_01-Drawings\BESS EIA\0733784\_DR\_P\_0004 - Battery Container Details.dwg

 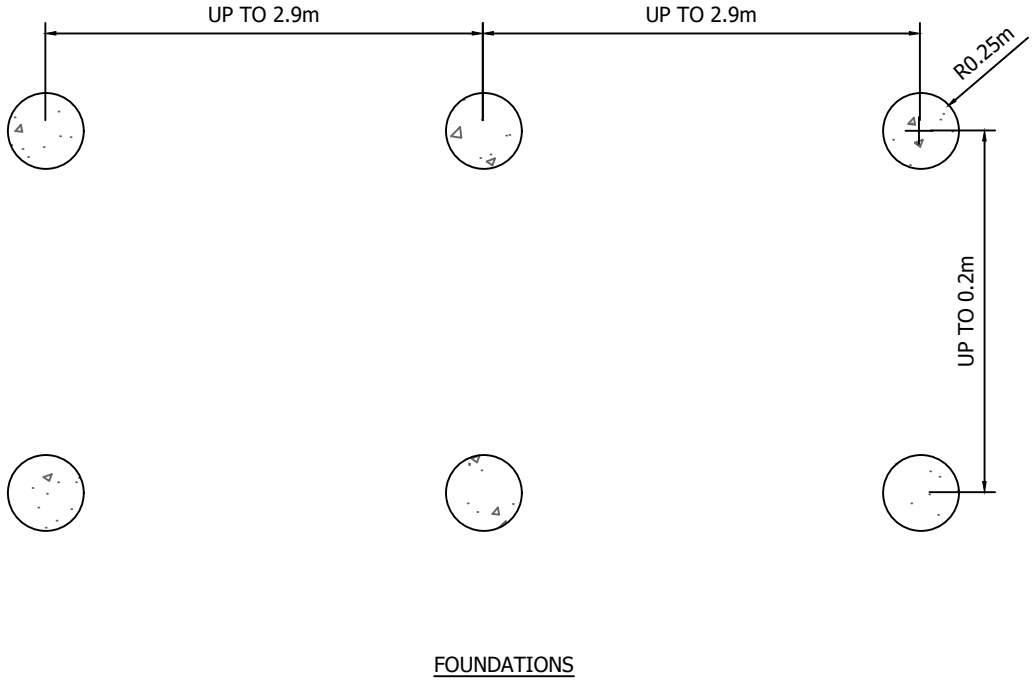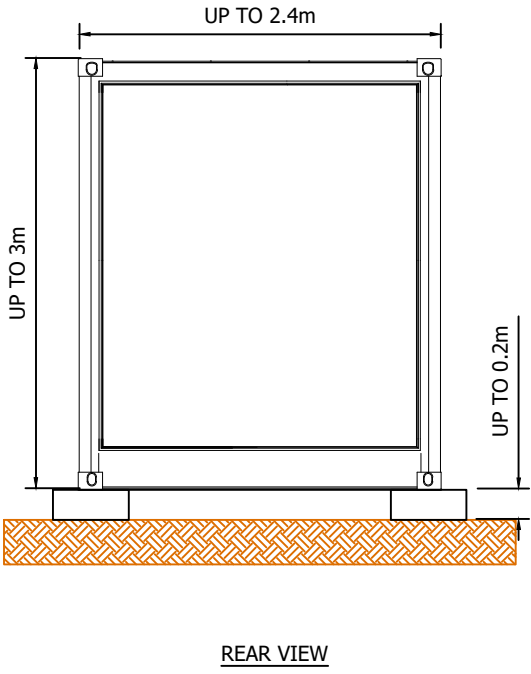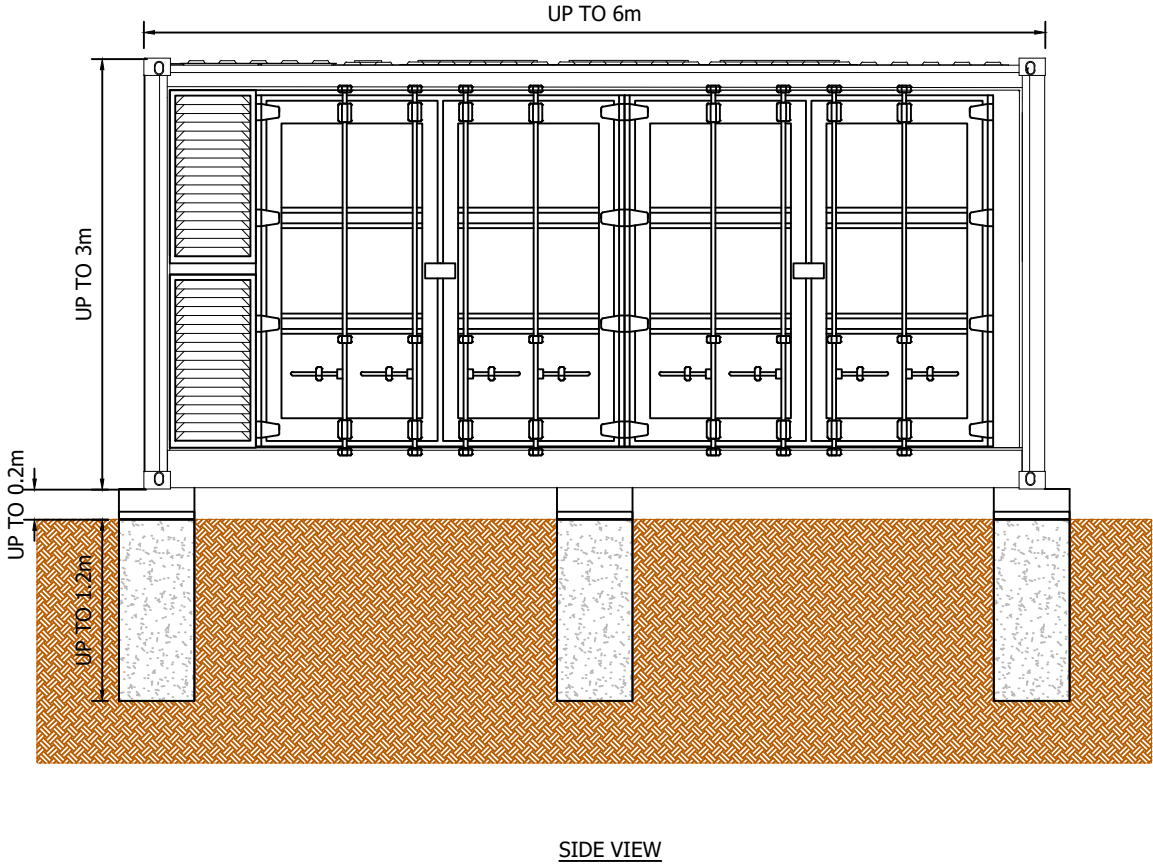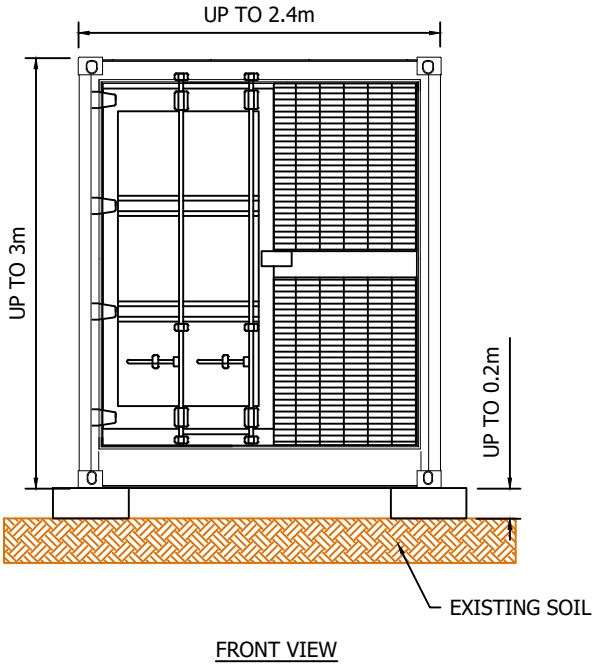


Rev.	Date	Description	By	Chk	PROJECT TITLE:	DRAWING TITLE:	DESIGNED:	DRAWN:	APPROVED:	THIS DOCUMENT HAS BEEN PREPARED IN ACCORDANCE WITH THE SCOPE OF ERM'S APPOINTMENT WITH ITS CLIENT AND IS SUBJECT TO THE TERMS OF THAT APPOINTMENT. ERM ACCEPTS NO LIABILITY FOR ANY USE OF THIS DOCUMENT OTHER THAN BY ITS CLIENT AND ONLY FOR THE PURPOSES FOR WHICH IT WAS PREPARED AND PROVIDED	
					BOWSHIEL SOLAR BESS EIA	FIGURE 3.4 BATTERY CONTAINER DETAILS	-	SM	RC		
					CLIENT:		INTERNAL PROJECT NUMBER: 0733784			DRAWING NUMBER:	REVISION:
							SCALE @ A3: 1 : 50	APPROVED DATE: 17.03.25		DR_P_0004	-
							Environmental Resources Management				







Y:\CAD\0733784\_Bowshiel\01-Working\01\_01-Drawings\BESS EJAR\0733784\_DR\_P\_0003 - Power Control System Details.dwg

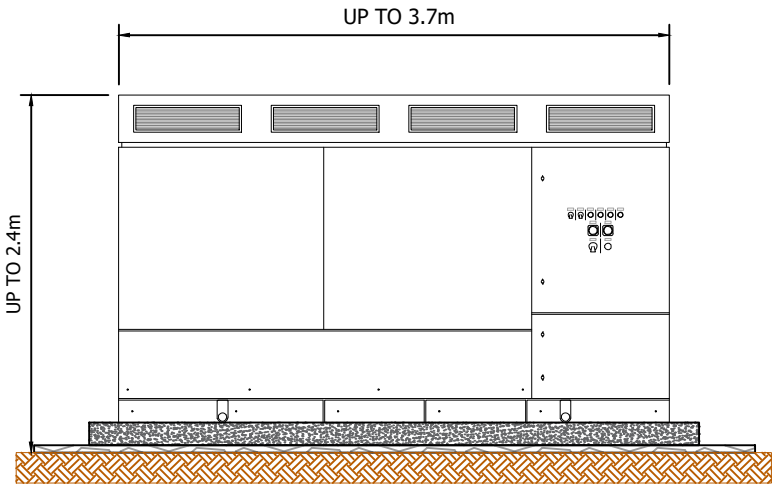


FRONT VIEW

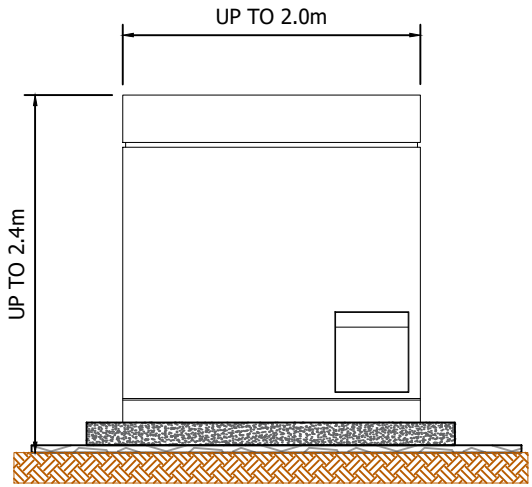


SIDE VIEW

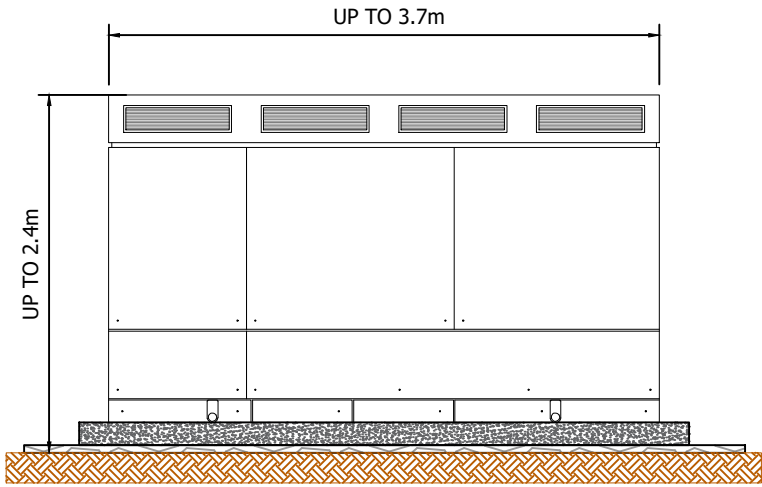

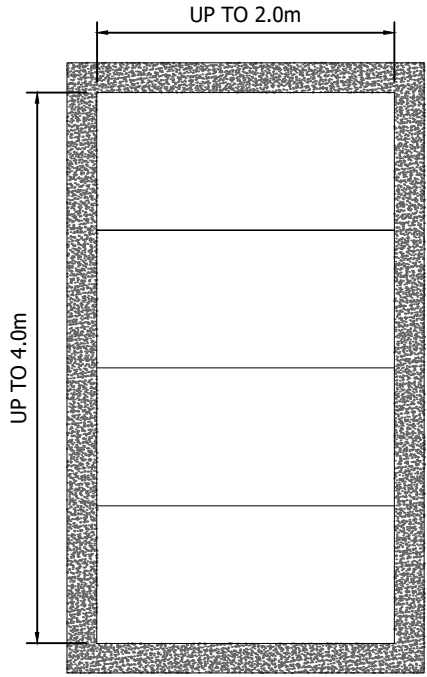

REAR VIEW

 


TOP VIEW




Rev.	Date	Description	By	Chk	PROJECT TITLE:	DRAWING TITLE:	DESIGNED:	DRAWN:	APPROVED:	THIS DOCUMENT HAS BEEN PREPARED IN ACCORDANCE WITH THE SCOPE OF ERM'S APPOINTMENT WITH ITS CLIENT AND IS SUBJECT TO THE TERMS OF THAT APPOINTMENT. ERM ACCEPTS NO LIABILITY FOR ANY USE OF THIS DOCUMENT OTHER THAN BY ITS CLIENT AND ONLY FOR THE PURPOSES FOR WHICH IT WAS PREPARED AND PROVIDED		 <b>ERM</b>
					BOWSHIEL SOLAR BESS EIAR	FIGURE 3.5 POWER CONTROL SYSTEM DETAILS	-	SM	RC			
							INTERNAL PROJECT NUMBER: 0733784					
							SCALE @ A3: 1 : 50	APPROVED DATE: 17.03.25	DRAWING NUMBER: DR_P_0003		REVISION: -	
							Environmental Resources Management					
					CLIENT: 							


Y:\CAD\0733784\_Bowshiel\01-Working\01-Drawings\BESS EIA\0733784\_DR\_P\_0005 - MV Transformer Details.dwg

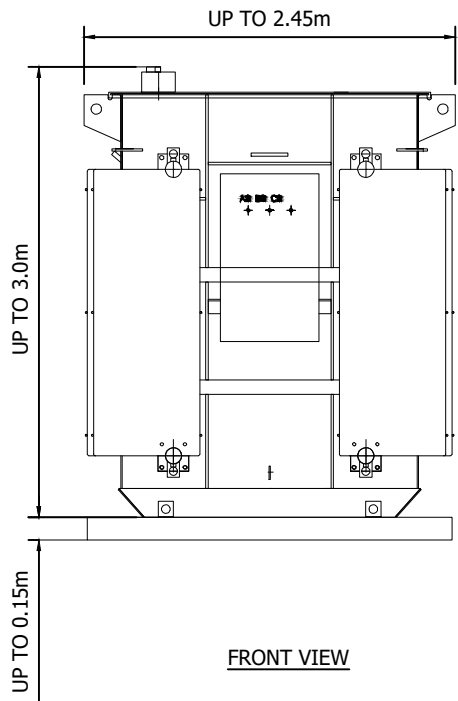


FRONT VIEW

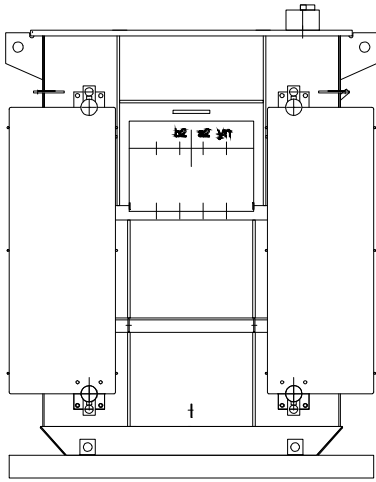


REAR VIEW

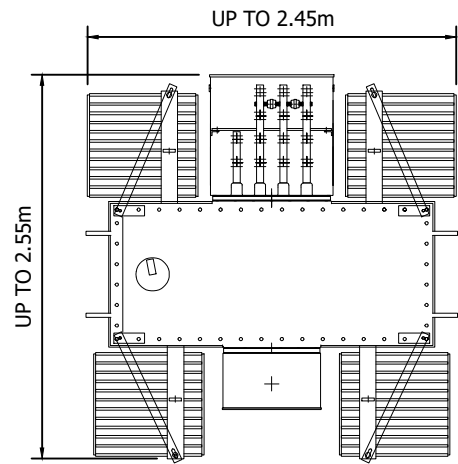

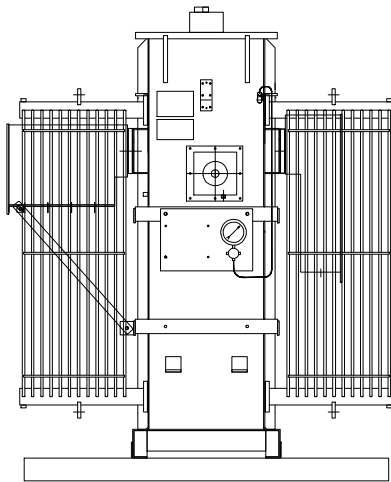

AERIAL VIEW

 

SIDE VIEW



Rev.	Date	Description	By	Chk	PROJECT TITLE:	DRAWING TITLE:	DESIGNED:	DRAWN:	APPROVED:	THIS DOCUMENT HAS BEEN PREPARED IN ACCORDANCE WITH THE SCOPE OF ERM'S APPOINTMENT WITH ITS CLIENT AND IS SUBJECT TO THE TERMS OF THAT APPOINTMENT. ERM ACCEPTS NO LIABILITY FOR ANY USE OF THIS DOCUMENT OTHER THAN BY ITS CLIENT AND ONLY FOR THE PURPOSES FOR WHICH IT WAS PREPARED AND PROVIDED		
					BOWSHIEL SOLAR BESS EIAR	FIGURE 3.6 MV TRANSFORMER DETAILS	-	SM	RC			
					CLIENT: 		INTERNAL PROJECT NUMBER: 0733784		DRAWING NUMBER: DR_P_0005		REVISION: -	
							SCALE @ A3: 1 : 50	APPROVED DATE: 17.03.25				
							Environmental Resources Management					


  
**ERM**









Y:\CAD\0733784\_Bowshiel\01-Drawings\BESS EIA\0733784\_DR\_P\_0015 - Customer Substation Details.dwg

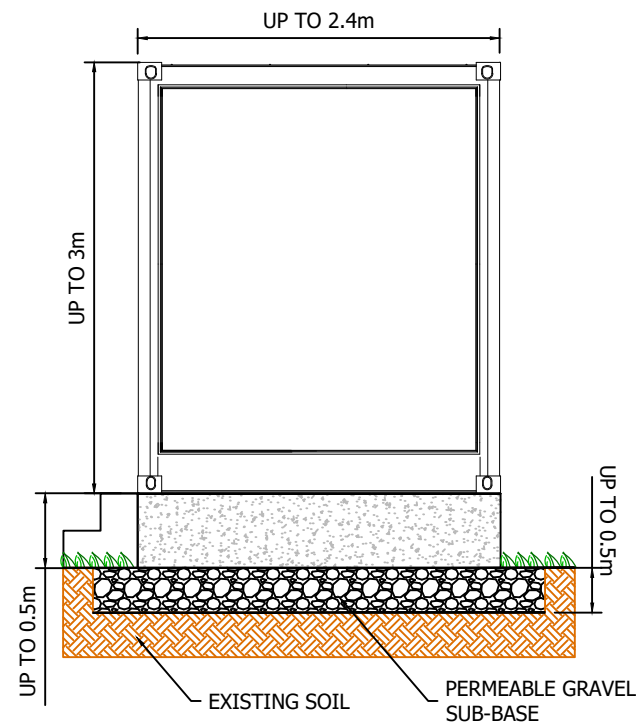


SIDE VIEW

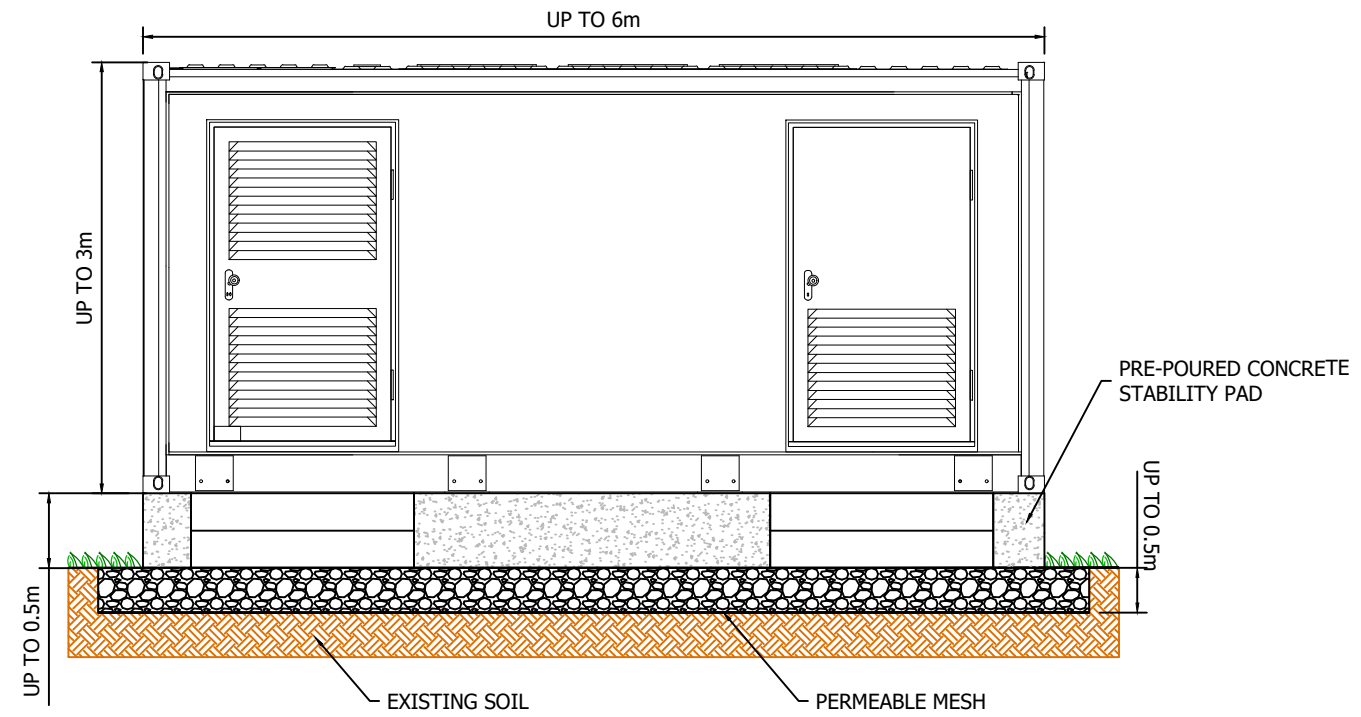


FRONT VIEW

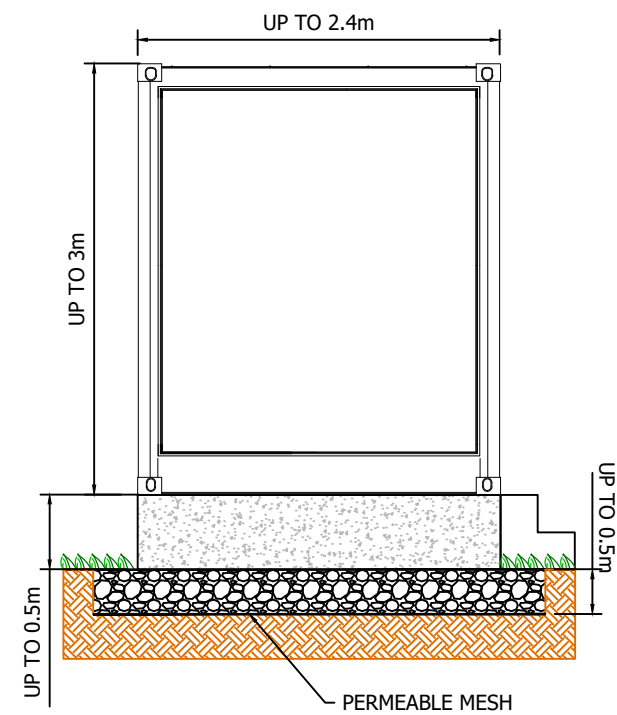

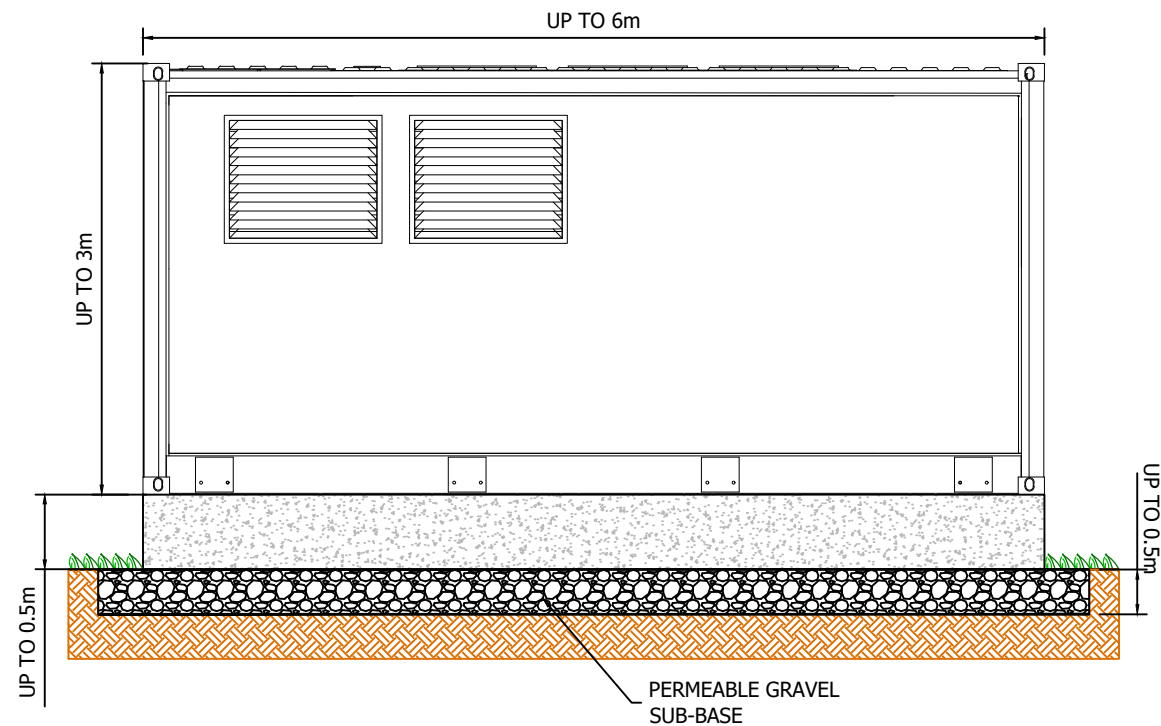

SIDE VIEW

 


REAR VIEW




Rev.	Date	Description	By	Chk	PROJECT TITLE:	DRAWING TITLE:	DESIGNED: -	DRAWN: SM	APPROVED: RC	THIS DOCUMENT HAS BEEN PREPARED IN ACCORDANCE WITH THE SCOPE OF ERM'S APPOINTMENT WITH ITS CLIENT AND IS SUBJECT TO THE TERMS OF THAT APPOINTMENT. ERM ACCEPTS NO LIABILITY FOR ANY USE OF THIS DOCUMENT OTHER THAN BY ITS CLIENT AND ONLY FOR THE PURPOSES FOR WHICH IT WAS PREPARED AND PROVIDED	 <b>ERM</b>
					BOWSHIEL SOLAR BESS EIAR	FIGURE 3.8 33kV CUSTOMER SUBSTATION DETAILS	INTERNAL PROJECT NUMBER: 0733784				
					CLIENT:		SCALE @ A3: 1 : 50	APPROVED DATE: 12.05.25	DRAWING NUMBER: DR_P_0015	REVISION: -	
							Environmental Resources Management				




Y:\CAD\0733784\_Bowshiel\01-Working\01\_Drawings\BESS EIA\0733784\_DR\_P\_0014 - DNO Substation Details.dwg

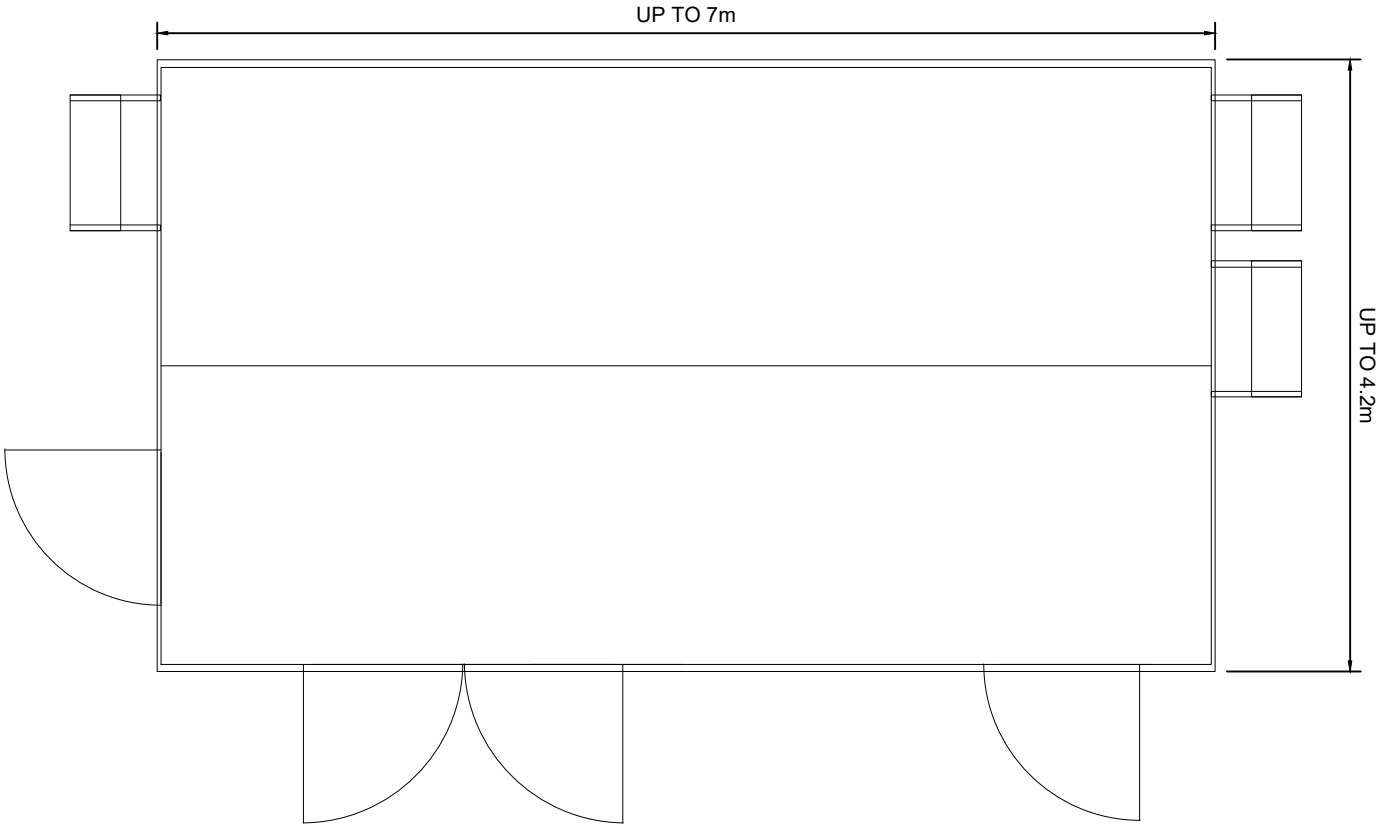


PLAN VIEW

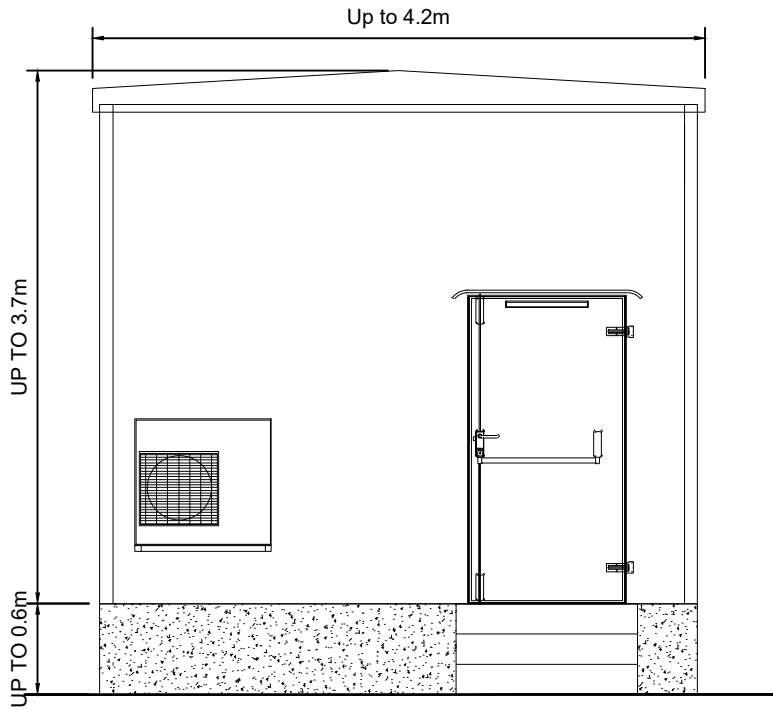


SIDE ELEVATION (LEFT)

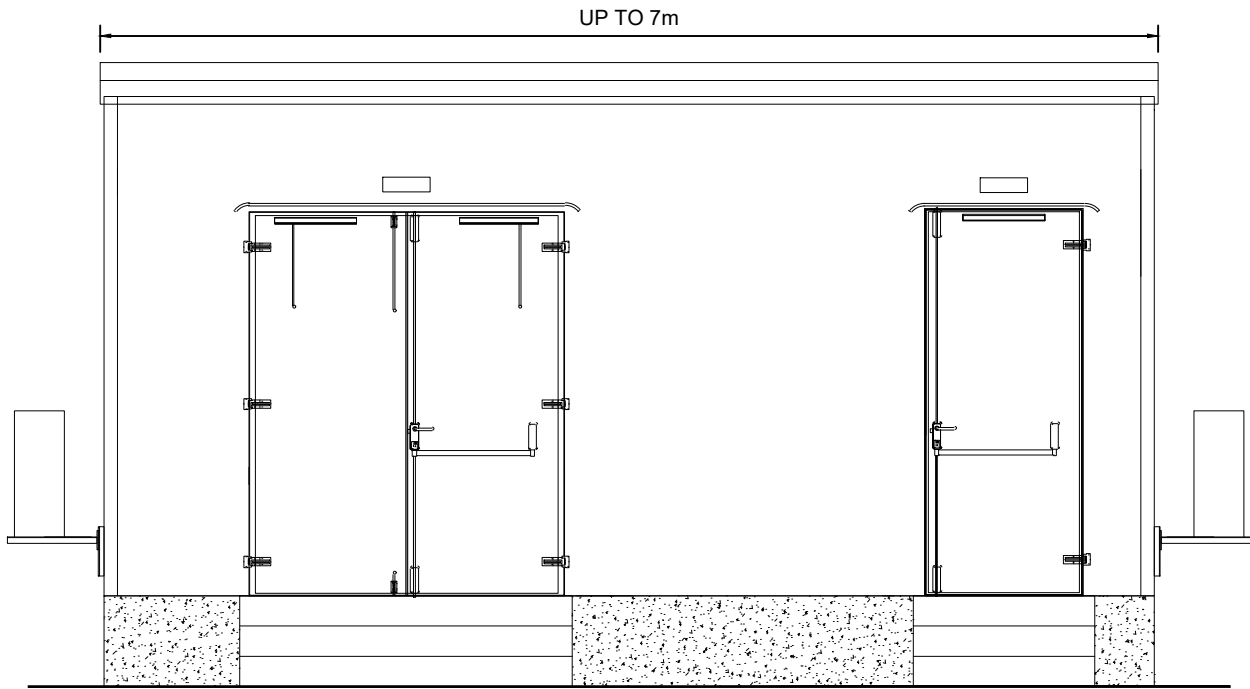

FRONT ELEVATION

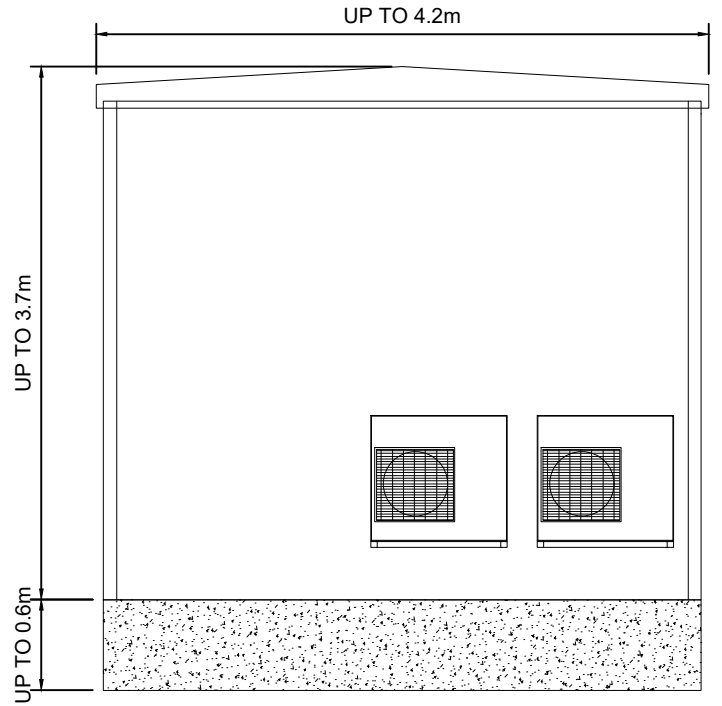

SIDE ELEVATION (RIGHT)

 

Rev.	Date	Description	By	Chk

PROJECT TITLE:
BOWSHIEL SOLAR BESS EIA
CLIENT:


DRAWING TITLE:
FIGURE 3.9 132kV CUSTOMER SUBSTATION DETAILS


DESIGNED: -	DRAWN: SM	APPROVED: RC
INTERNAL PROJECT NUMBER: 0733784		
SCALE @ A3: 1 : 50	APPROVED DATE: 12.05.25	

THIS DOCUMENT HAS BEEN PREPARED IN ACCORDANCE WITH THE SCOPE OF ERM'S APPOINTMENT WITH ITS CLIENT AND IS SUBJECT TO THE TERMS OF THAT APPOINTMENT. ERM ACCEPTS NO LIABILITY FOR ANY USE OF THIS DOCUMENT OTHER THAN BY ITS CLIENT AND ONLY FOR THE PURPOSES FOR WHICH IT WAS PREPARED AND PROVIDED	
DRAWING NUMBER: DR_P_0014	REVISION: -


Environmental Resources Management





Y:\CAD\0733784\_Bowshiel\01-Working\01\_01-Drawings\BESS E\AR\0733784\_DR\_P\_0019 - O&M Building Details.dwg

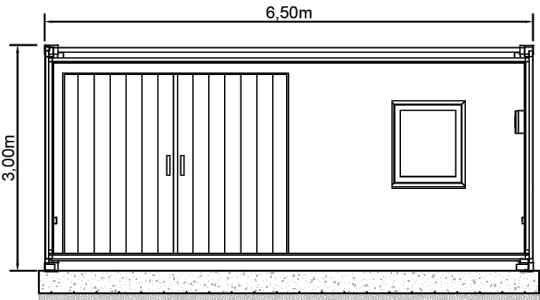


RIGHT SIDE VIEW

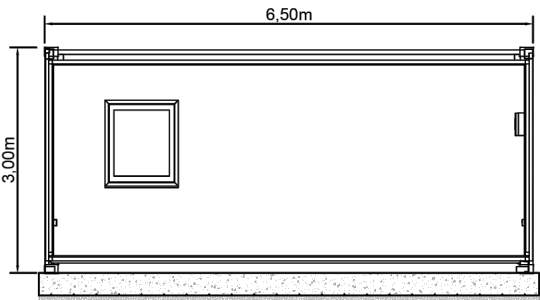


LEFT SIDE VIEW

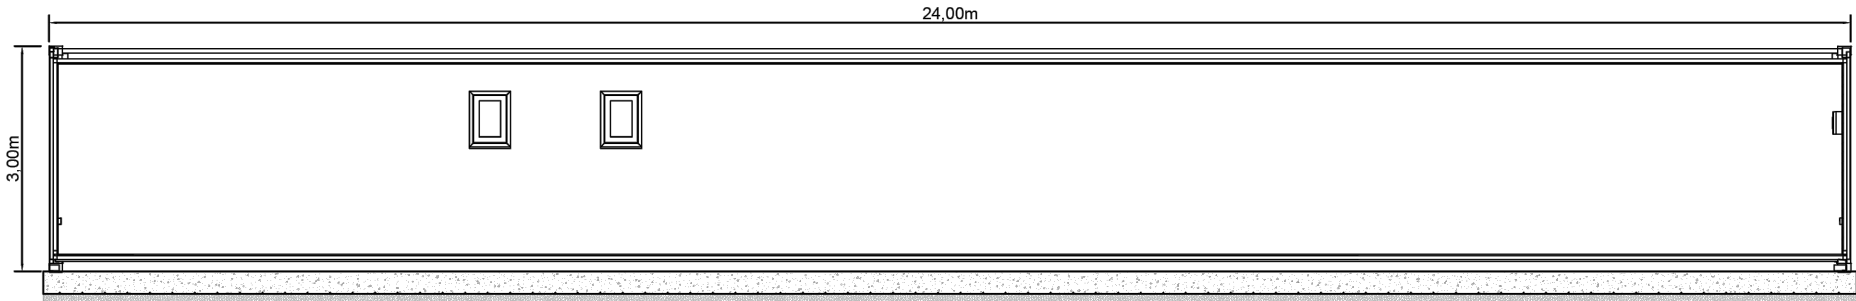 

BACK VIEW

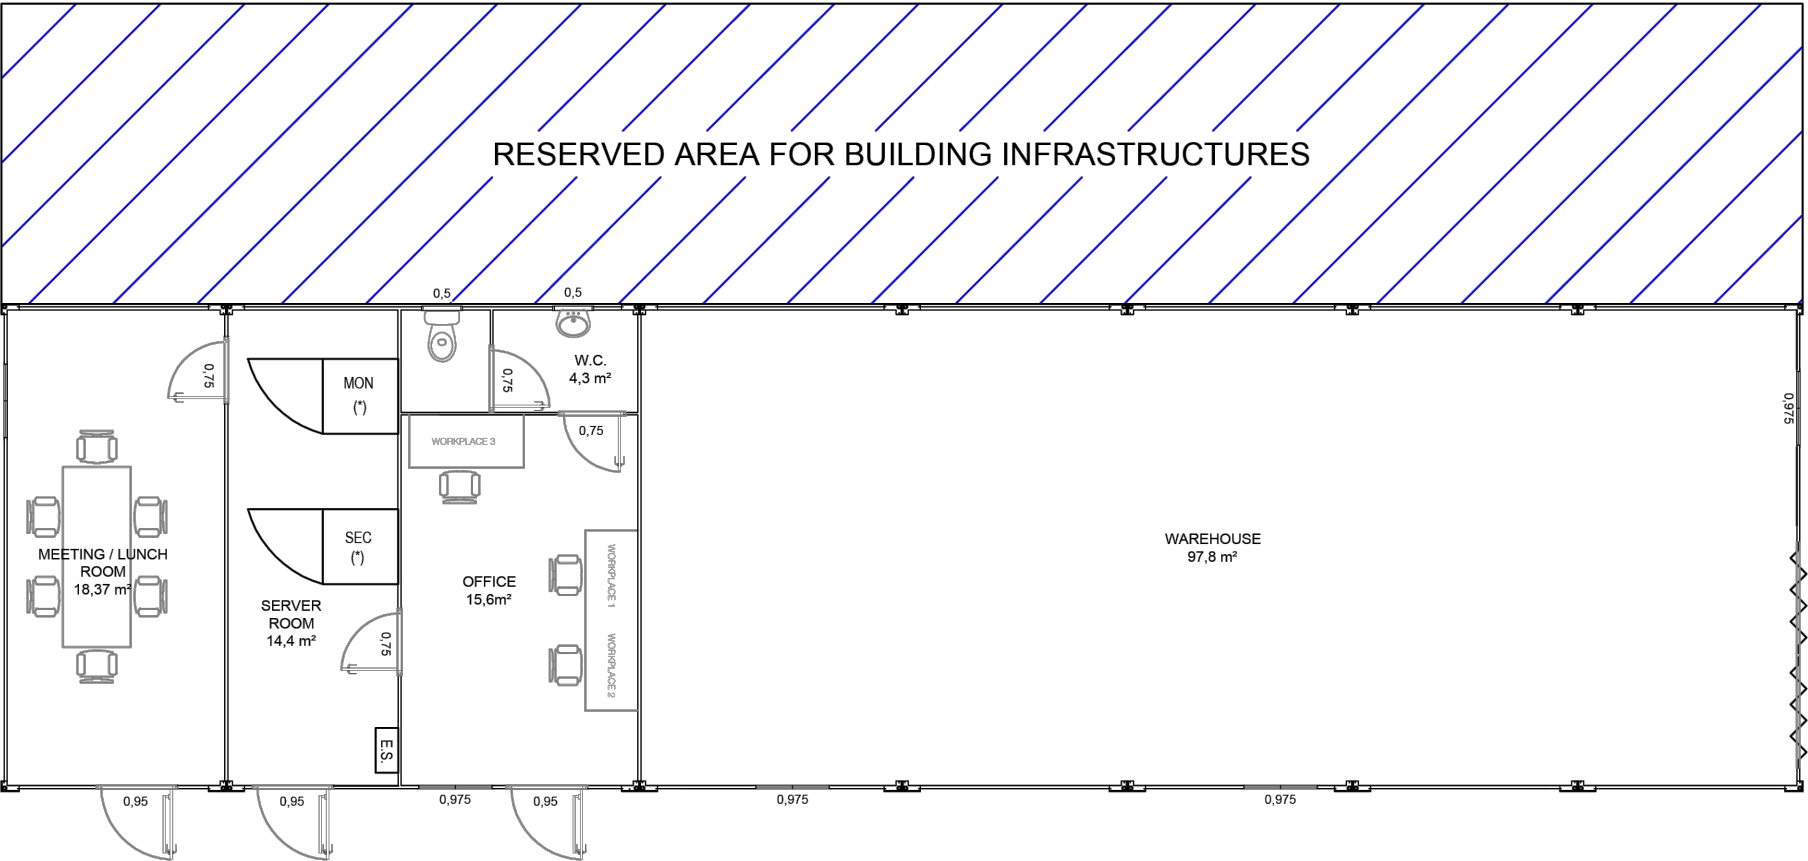

PLANT

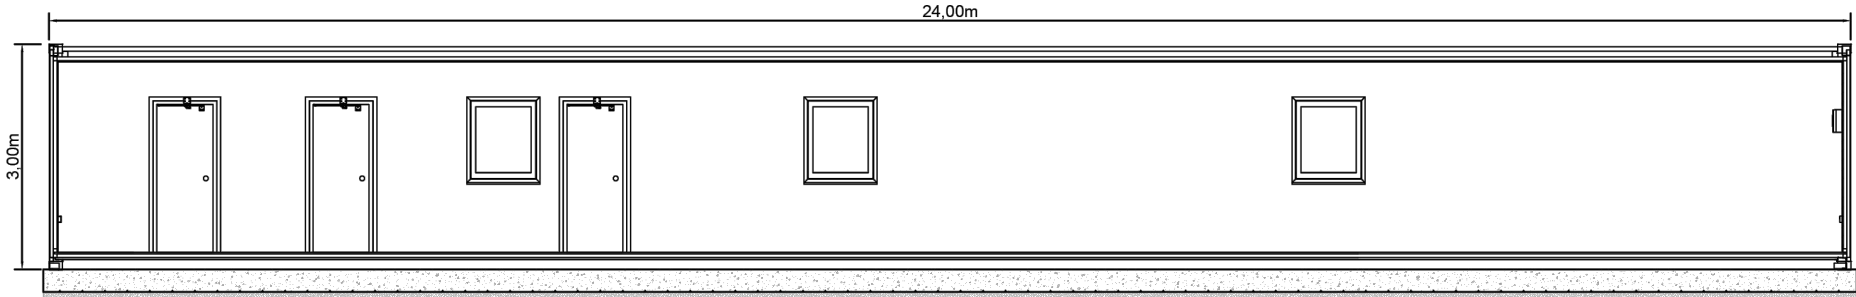

FRONT VIEW

Rev.	Date	Description	By	Chk

PROJECT TITLE:
BOWSHIEL SOLAR BESS EIAR
CLIENT:

DRAWING TITLE:
FIGURE 3.10 O&M BUILDING DETAILS


DESIGNED: -	DRAWN: SM	APPROVED: RC	THIS DOCUMENT HAS BEEN PREPARED IN ACCORDANCE WITH THE SCOPE OF ERM'S APPOINTMENT WITH ITS CLIENT AND IS SUBJECT TO THE TERMS OF THAT APPOINTMENT. ERM ACCEPTS NO LIABILITY FOR ANY USE OF THIS DOCUMENT OTHER THAN BY ITS CLIENT AND ONLY FOR THE PURPOSES FOR WHICH IT WAS PREPARED AND PROVIDED
INTERNAL PROJECT NUMBER: 0733784			
SCALE @ A3: 1 : 100	APPROVED DATE: 13.03.23	DRAWING NUMBER: DR_P_0019	REVISION: -
Environmental Resources Management			







Y:\CAD\0733784\_Bowshiel\01\_Working\01\_01\_Drawings\BESS E\AR\0733784\_DR\_P\_0018 - Track Details.dwg

COMPOUND AREA CROSS SECTION

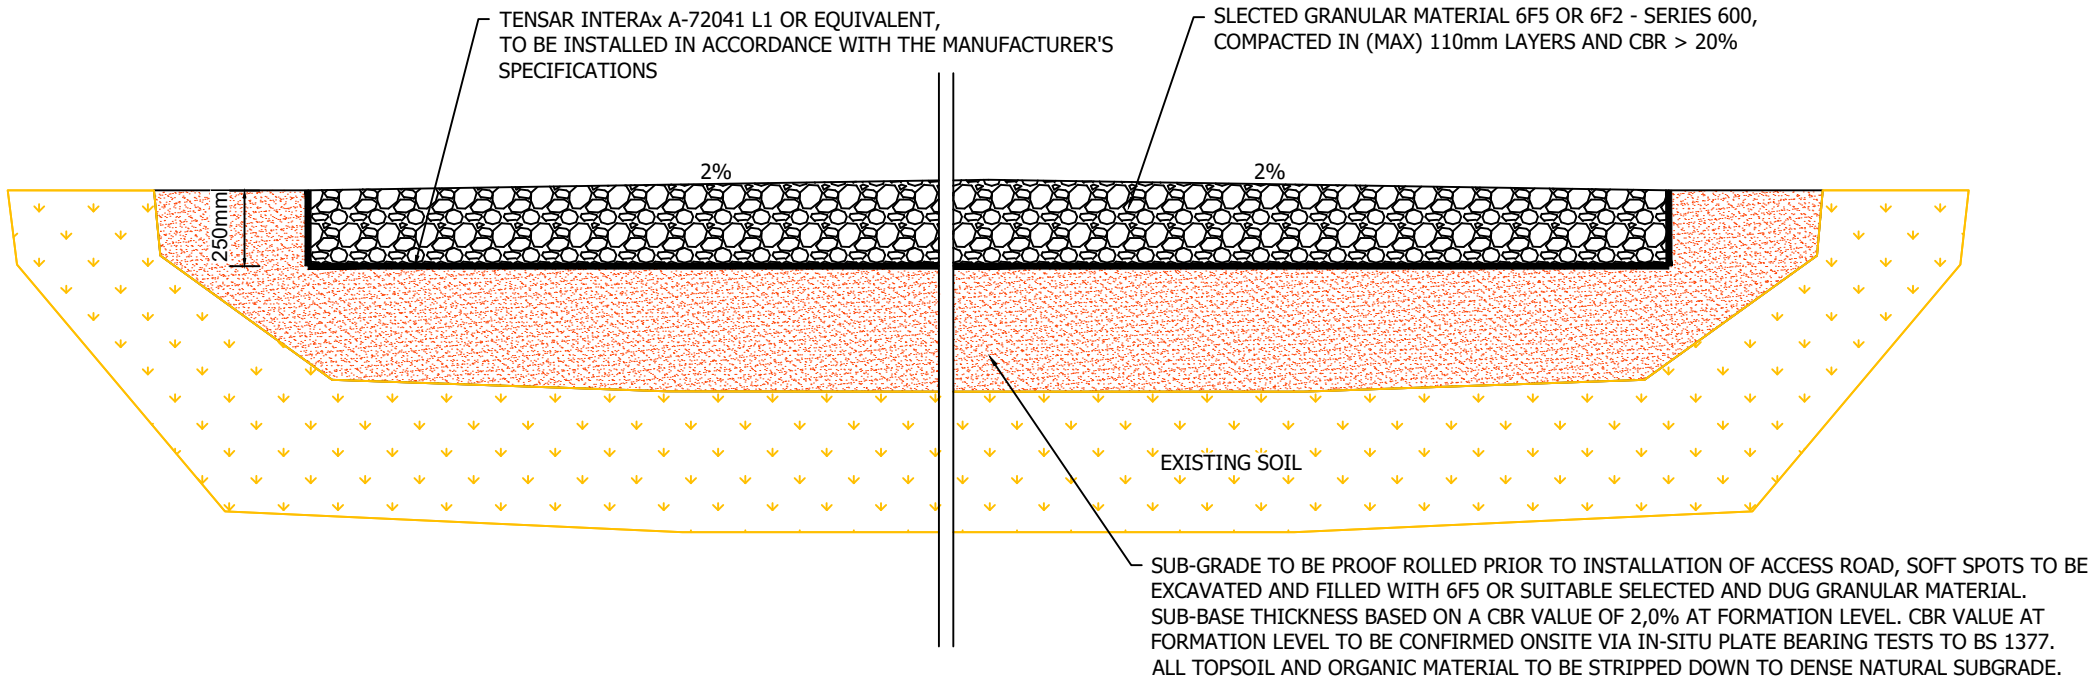


PATHWAY TYPICAL CROSS SECTION  
INTERNAL AND EXTERNAL ROADS

 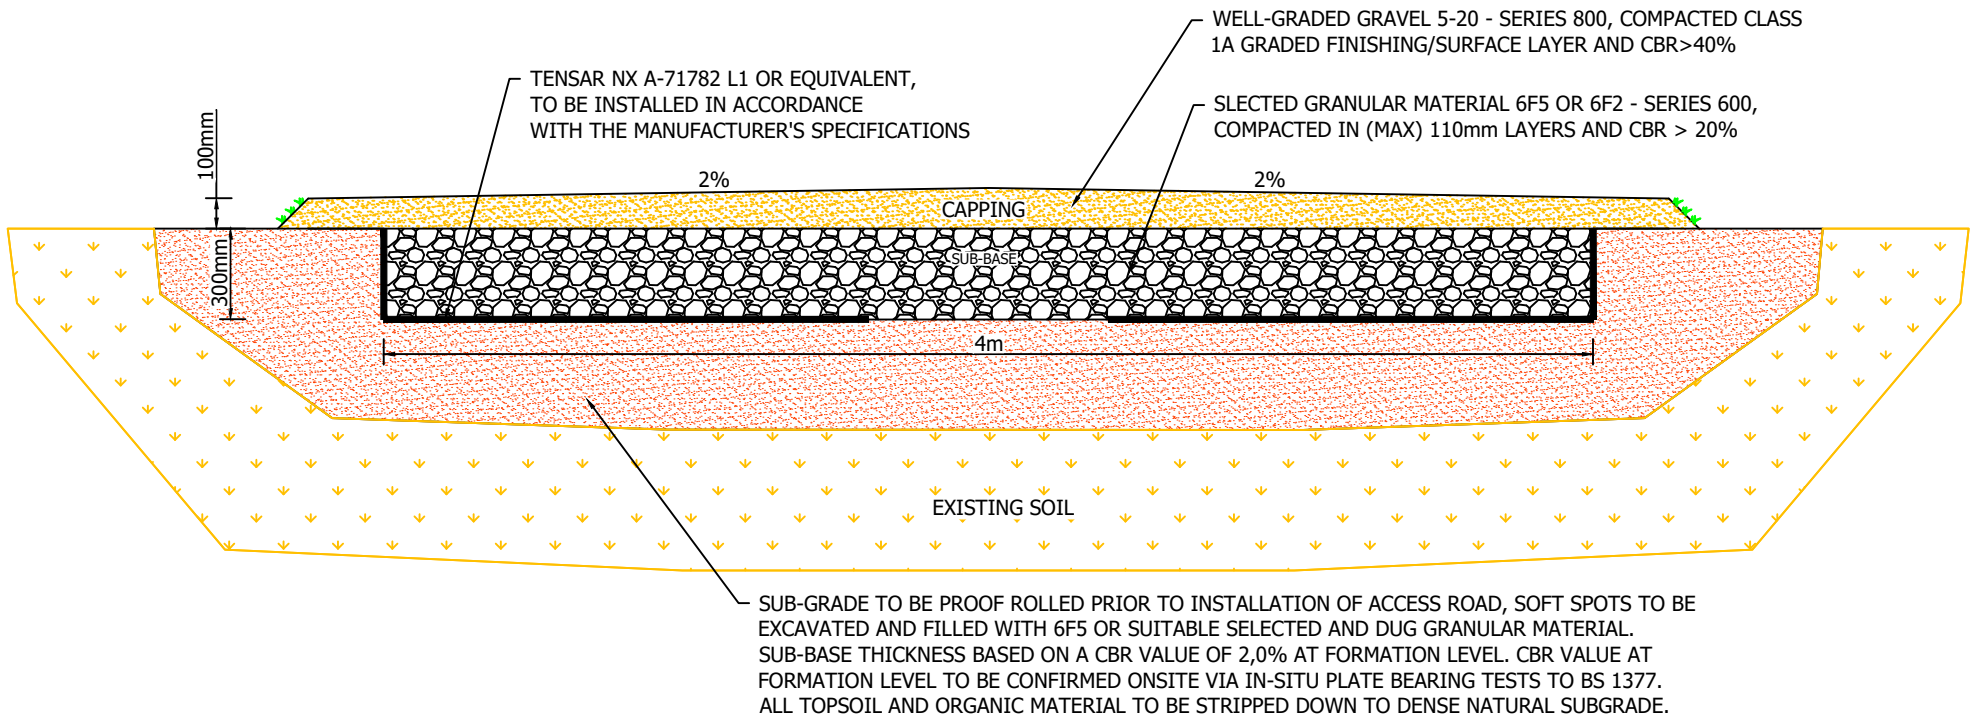


Rev.	Date	Description	By	Chk	PROJECT TITLE:	DRAWING TITLE:	DESIGNED:	DRAWN:	APPROVED:	THIS DOCUMENT HAS BEEN PREPARED IN ACCORDANCE WITH THE SCOPE OF ERM'S APPOINTMENT WITH ITS CLIENT AND IS SUBJECT TO THE TERMS OF THAT APPOINTMENT. ERM ACCEPTS NO LIABILITY FOR ANY USE OF THIS DOCUMENT OTHER THAN BY ITS CLIENT AND ONLY FOR THE PURPOSES FOR WHICH IT WAS PREPARED AND PROVIDED	
					BOWSHIEL SOLAR BESS E\AR	FIGURE 3.11 TRACK DETAILS	-	SM	RC		
					CLIENT: 		INTERNAL PROJECT NUMBER: 0733784				
							SCALE @ A3: 1 : 25	APPROVED DATE: 13.03.23	DRAWING NUMBER: DR_P_0018	REVISION: -	
							Environmental Resources Management				




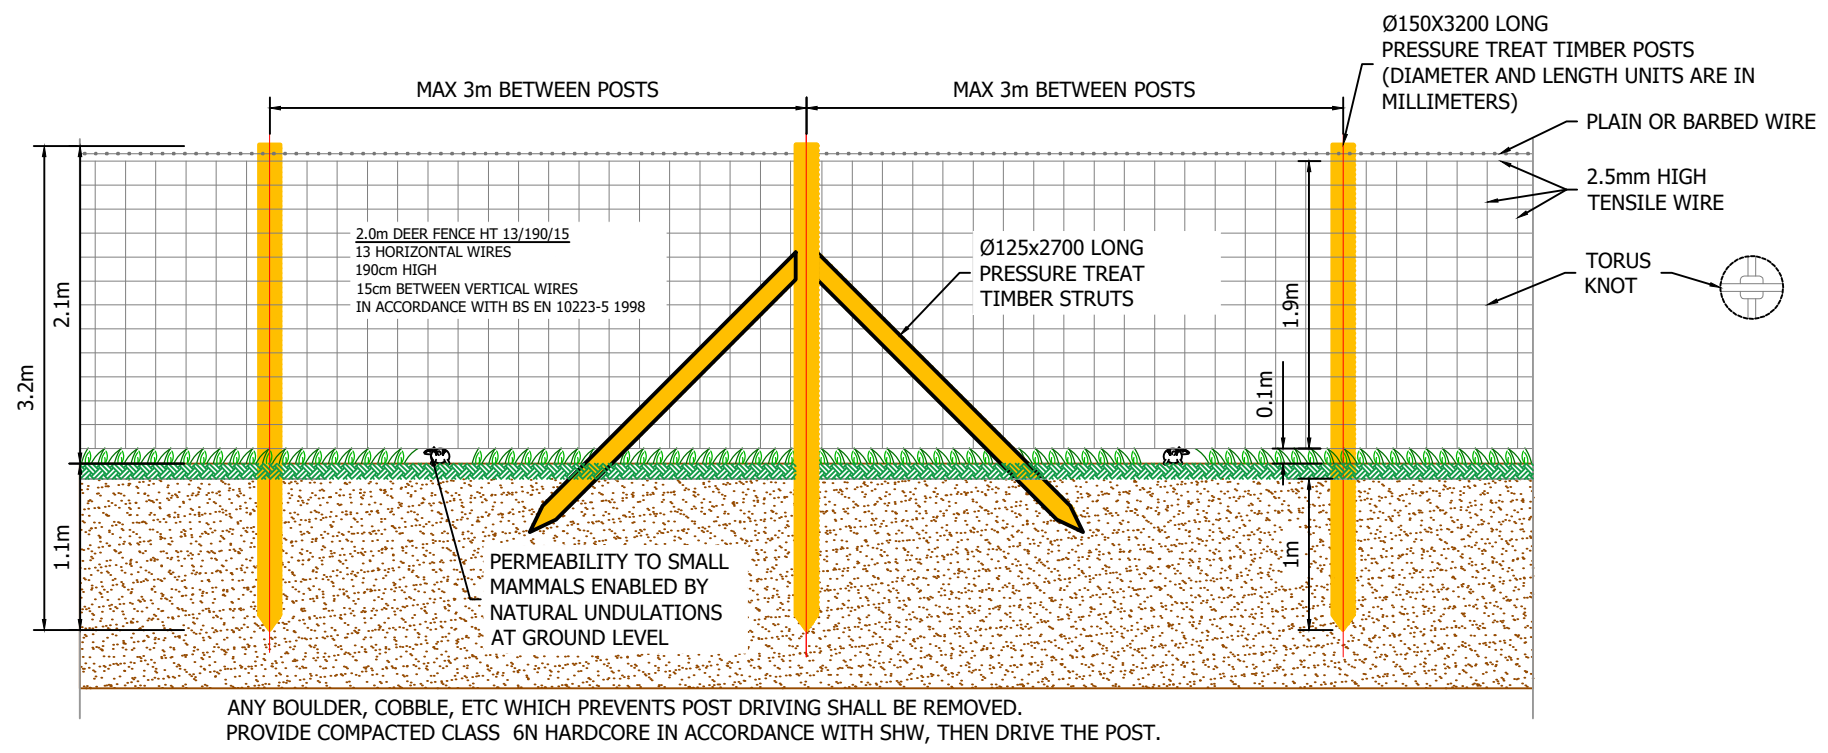

FENCE ELEVATION

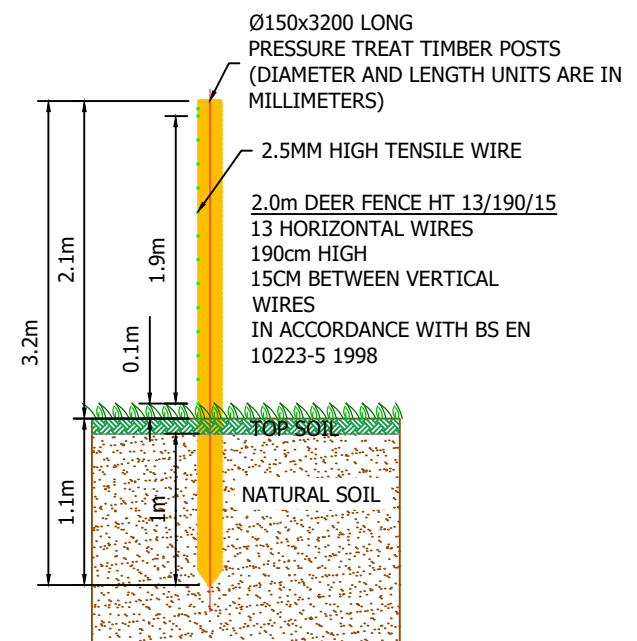

FENCE CROSS SECTION

 


Rev.	Date	Description	By	Chk	PROJECT TITLE:	DRAWING TITLE:	DESIGNED:	DRAWN:	APPROVED:	THIS DOCUMENT HAS BEEN PREPARED IN ACCORDANCE WITH THE SCOPE OF ERM'S APPOINTMENT WITH ITS CLIENT AND IS SUBJECT TO THE TERMS OF THAT APPOINTMENT. ERM ACCEPTS NO LIABILITY FOR ANY USE OF THIS DOCUMENT OTHER THAN BY ITS CLIENT AND ONLY FOR THE PURPOSES FOR WHICH IT WAS PREPARED AND PROVIDED	
					BOWSHIEL SOLAR BESS EIA	FIGURE 3.12 FENCE DETAILS	-	SM	RC		
					CLIENT: voltaia		INTERNAL PROJECT NUMBER: 0733784			DRAWING NUMBER: DR_P_0011	
							SCALE @ A3: 1 : 50	APPROVED DATE: 12.03.25		REVISION: -	
							Environmental Resources Management				






Y:\CAD\0733784\_Bowshiel\01-Working\01\_01-Drawings\BESS EIA\0733784\_DR\_P\_0012 - Security Fence Details.dwg

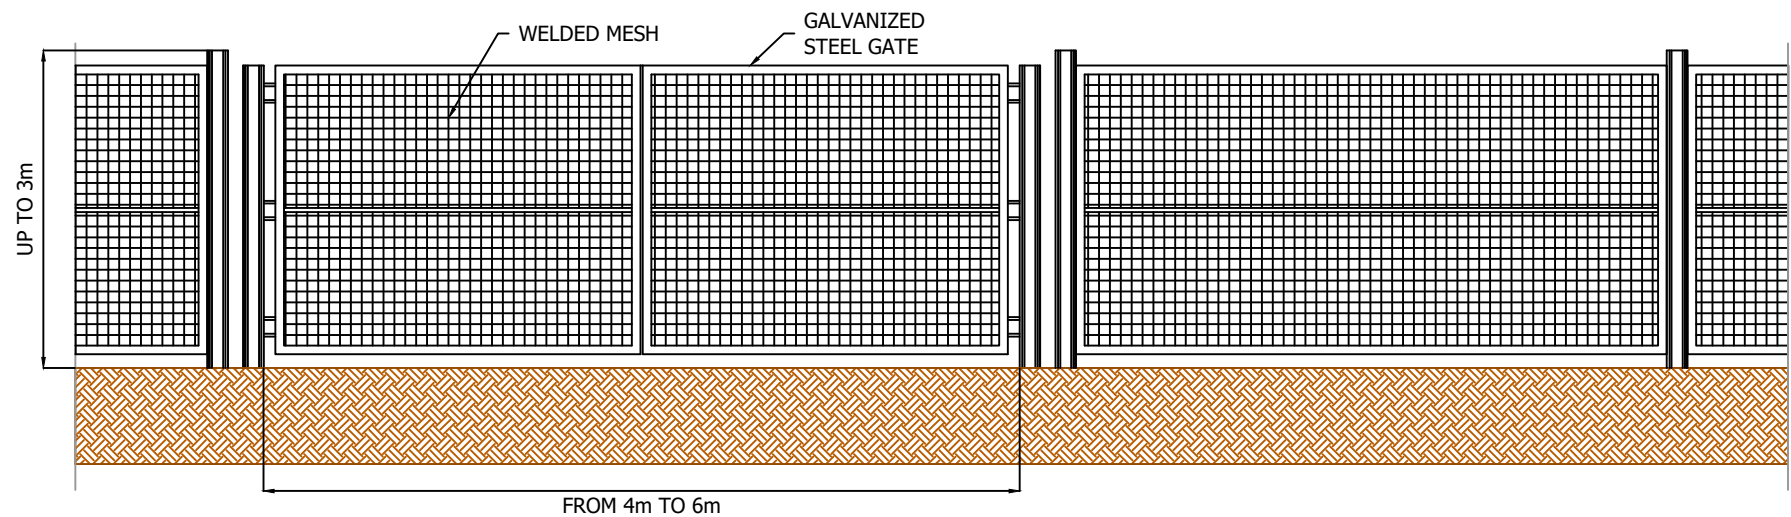


SECURITY FENCE

 


Rev.	Date	Description	By	Chk	PROJECT TITLE:	DRAWING TITLE:	DESIGNED:	DRAWN:	APPROVED:	THIS DOCUMENT HAS BEEN PREPARED IN ACCORDANCE WITH THE SCOPE OF ERM'S APPOINTMENT WITH ITS CLIENT AND IS SUBJECT TO THE TERMS OF THAT APPOINTMENT. ERM ACCEPTS NO LIABILITY FOR ANY USE OF THIS DOCUMENT OTHER THAN BY ITS CLIENT AND ONLY FOR THE PURPOSES FOR WHICH IT WAS PREPARED AND PROVIDED	
					BOWSHIEL SOLAR BESS EIA	FIGURE 3.13 SECURITY FENCE DETAILS	-	SM	RC		
					CLIENT:		INTERNAL PROJECT NUMBER: 0733784				
							SCALE @ A3: 1 : 50	APPROVED DATE: 12.03.25	DRAWING NUMBER: DR_P_0012	REVISION: -	
							Environmental Resources Management				




Y:\CAD\0733784\_Bowshiel\01-Working\01\_01-Drawings\BESS EIA\0733784\_DR\_P\_0020 - Acoustic Fence Detail with Cantilever.dwg

 

CENTRAL INVERTER ACOUSTIC BARRIER

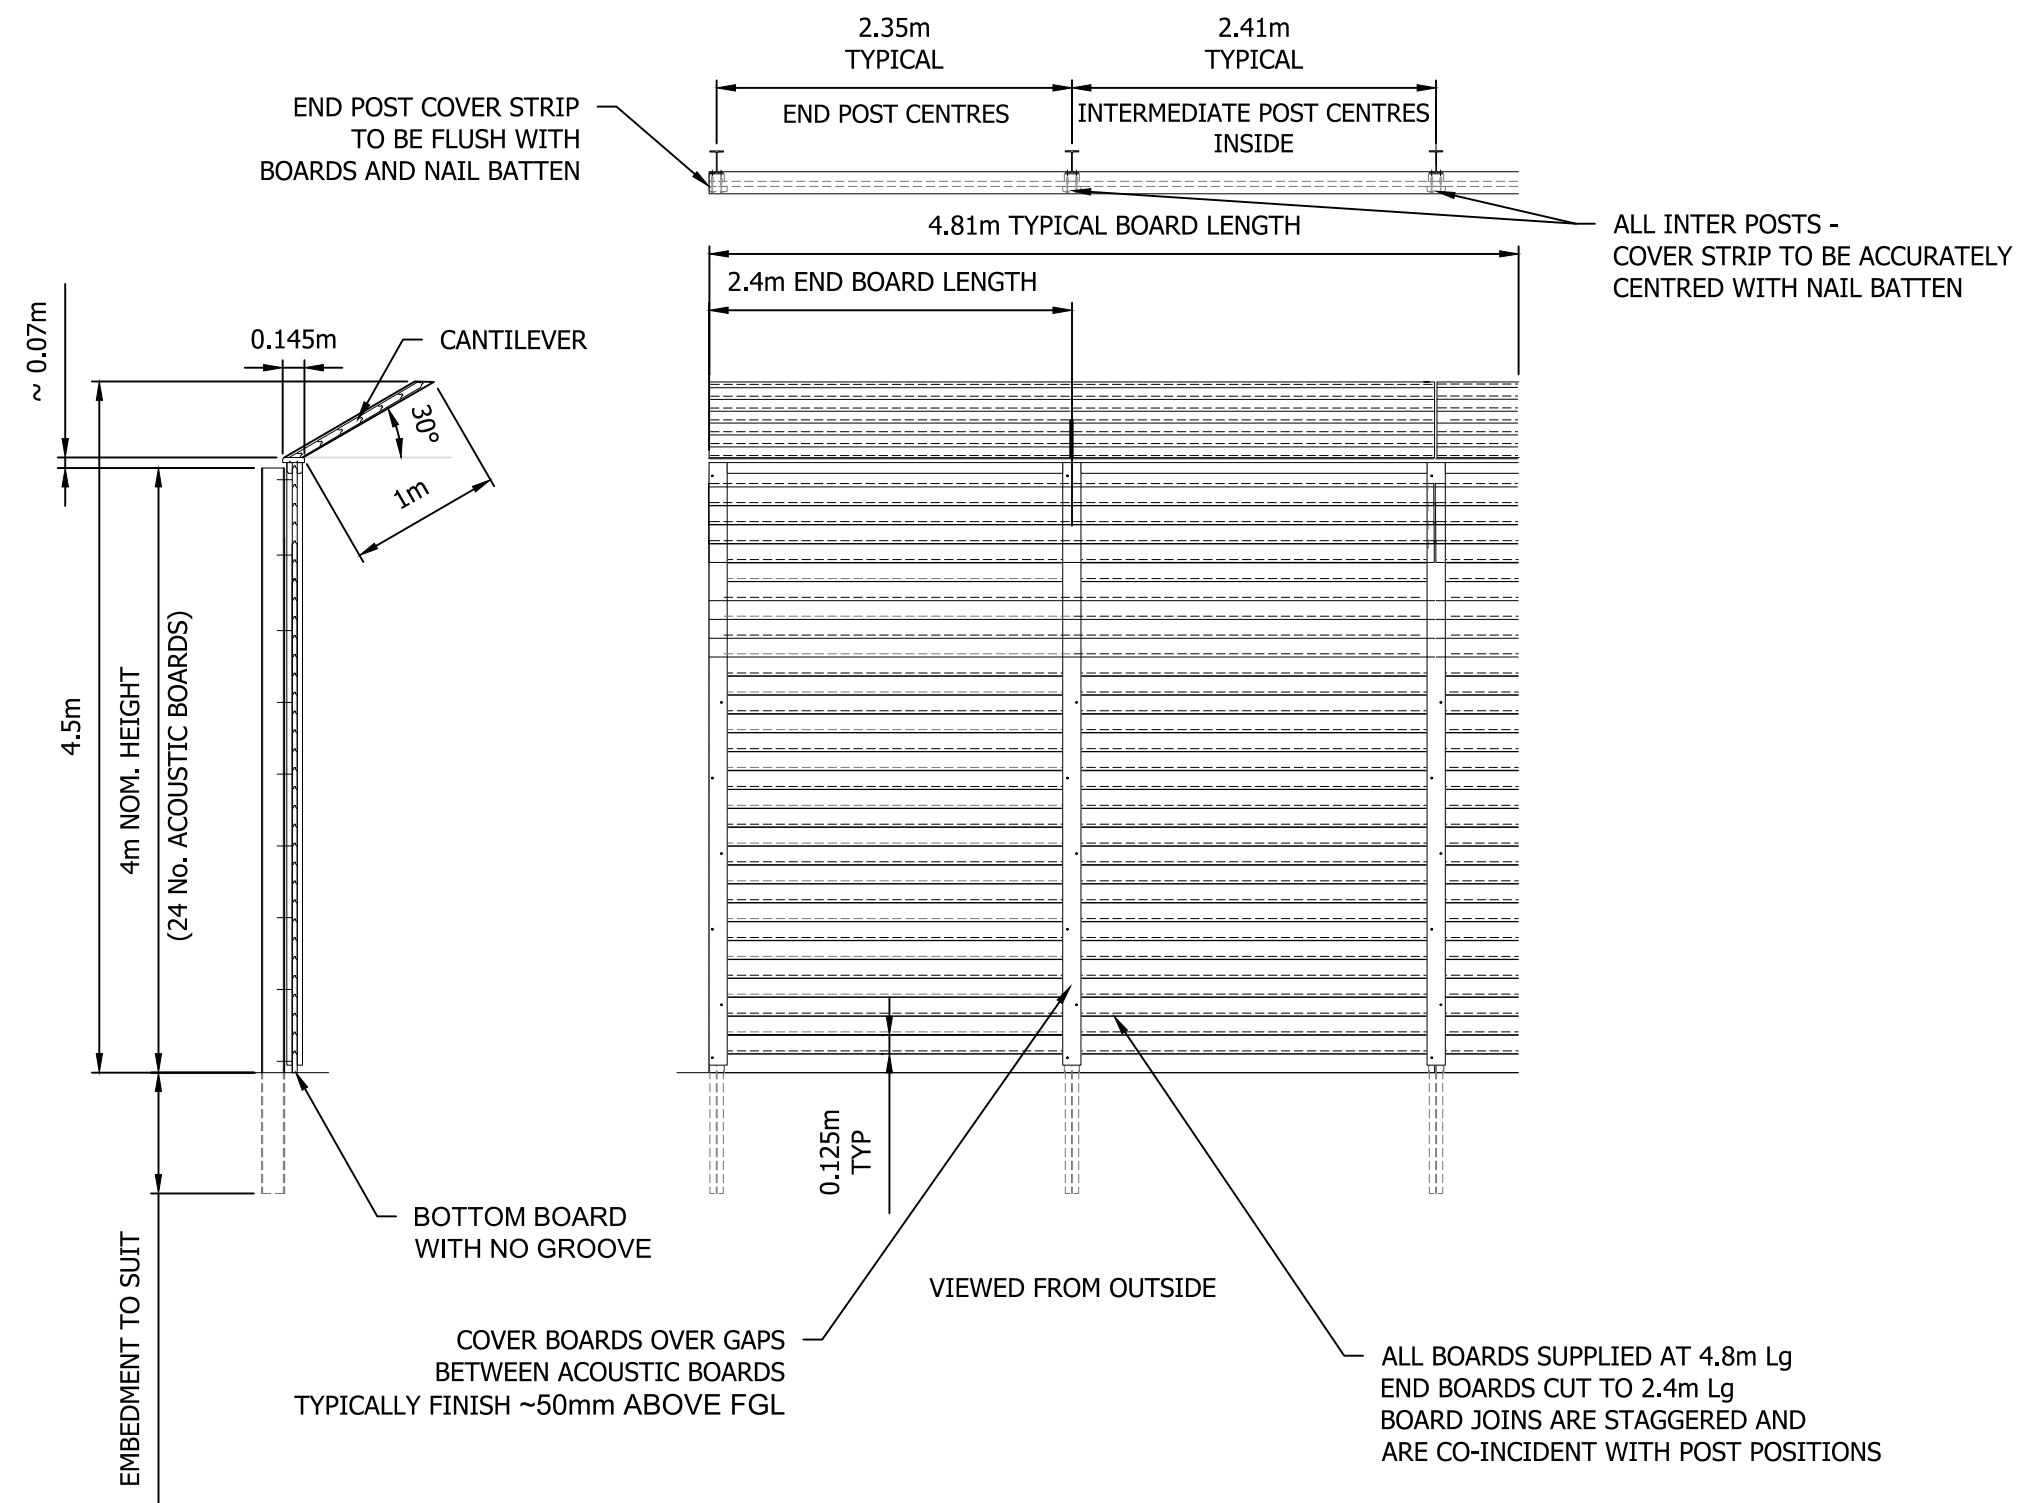

BESS COMPOUND ACOUSTIC BARRIER

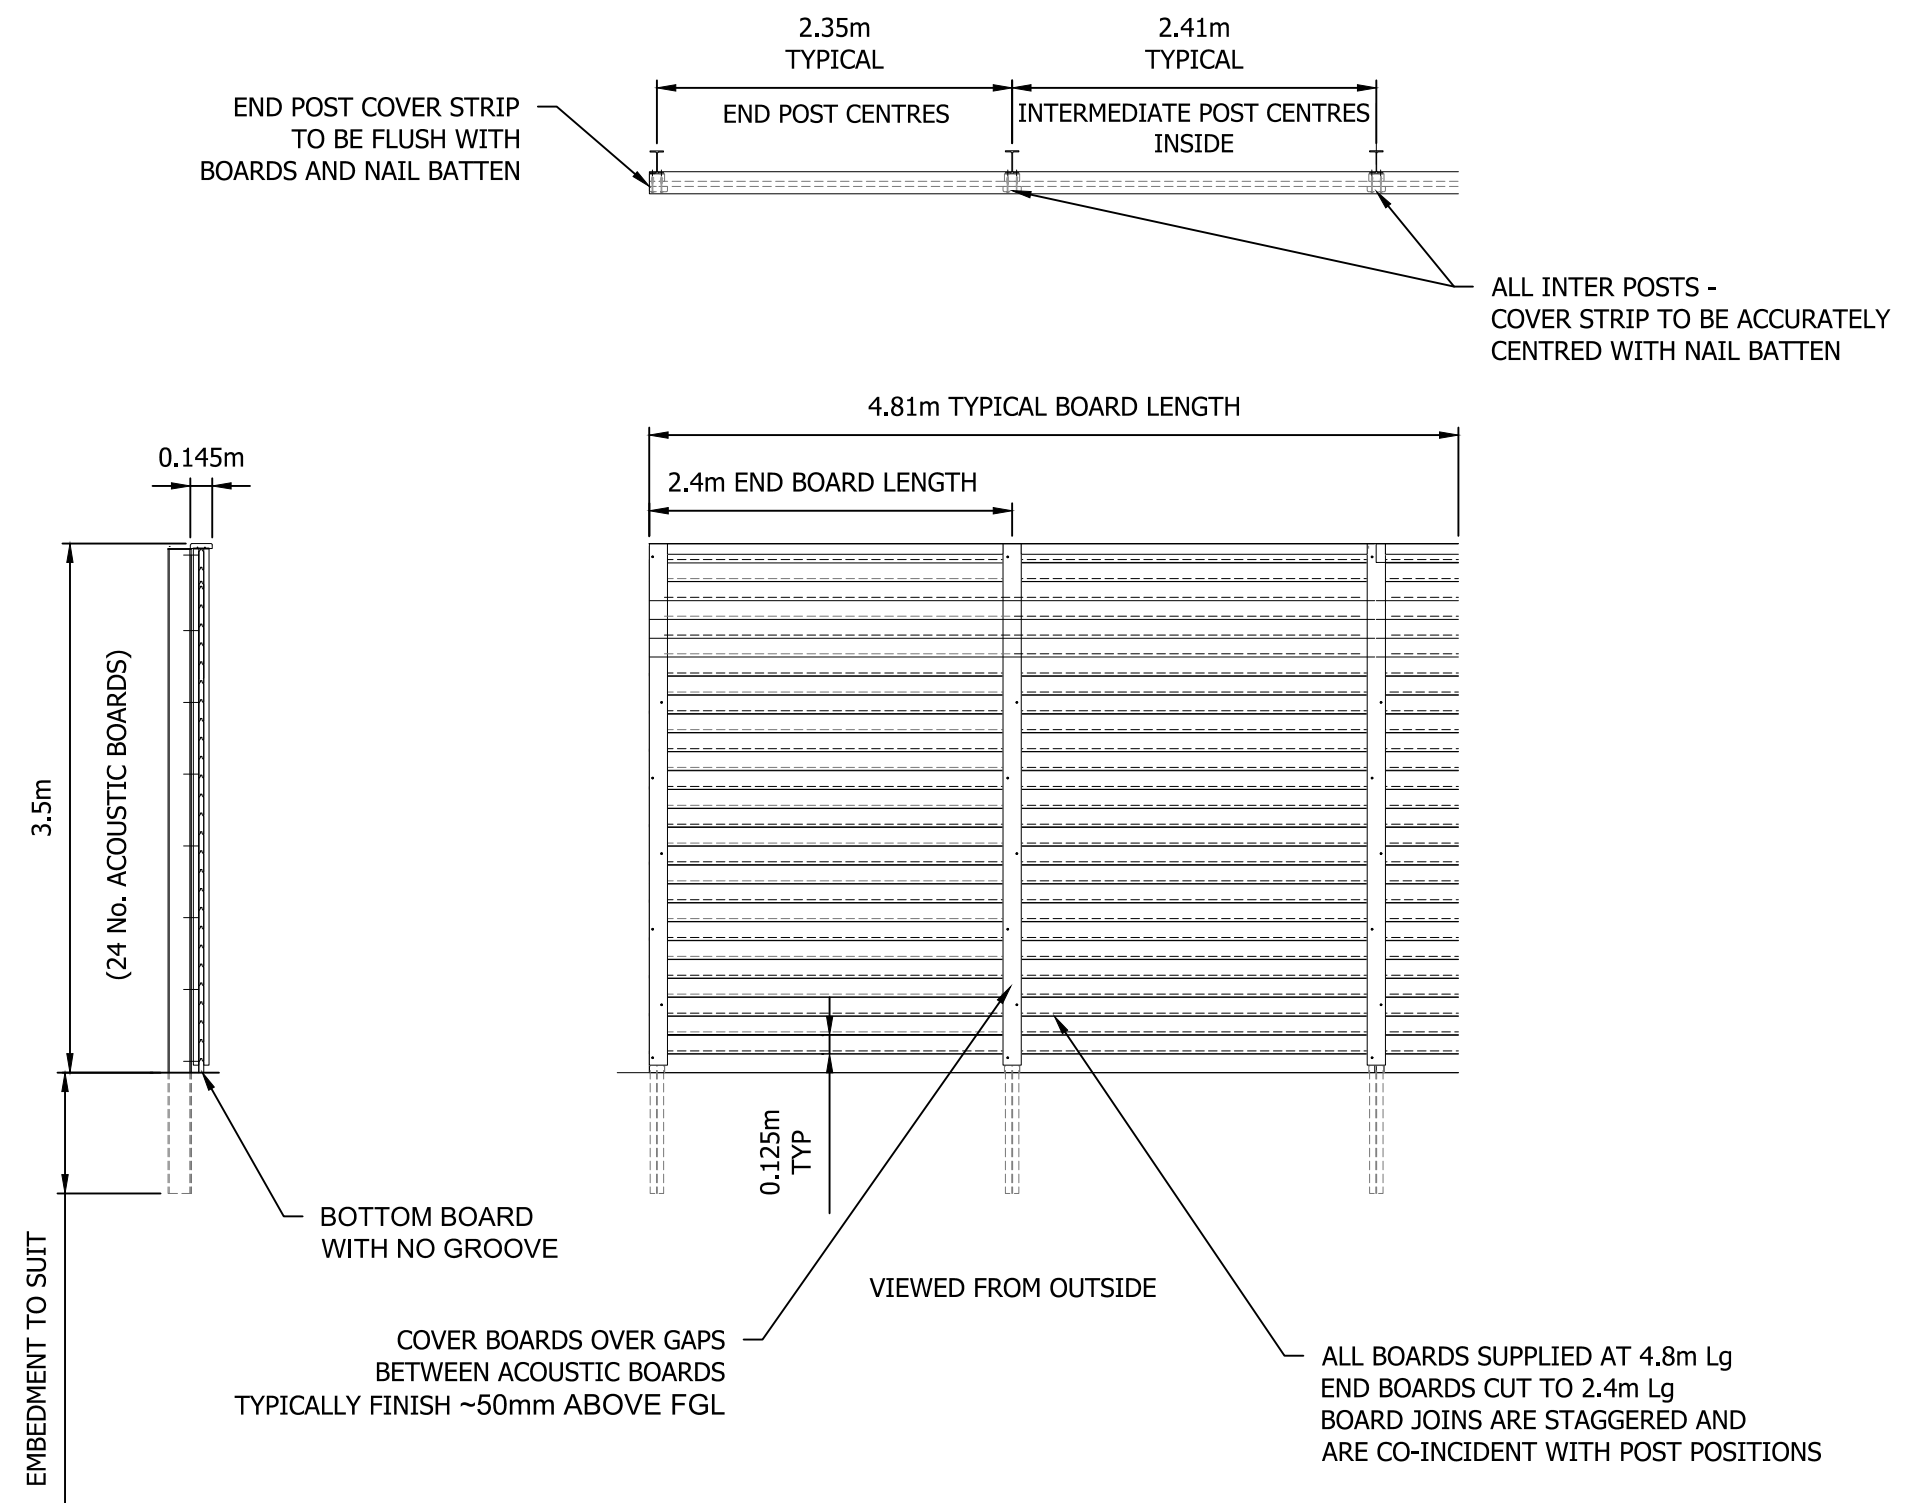

NOTES:

Rev.	Date	Description	By	Chk






PROJECT TITLE:
BOWSHSHIEL SOLAR BESS EIA
CLIENT:


 
DRAWING TITLE:
FIGURE 3.14 ACOUSTIC FENCING DETAILS

DESIGNED: -	DRAWN: SM	APPROVED: RC	THIS DOCUMENT HAS BEEN PREPARED IN ACCORDANCE WITH THE SCOPE OF ERM'S APPOINTMENT WITH ITS CLIENT AND IS SUBJECT TO THE TERMS OF THAT APPOINTMENT. ERM ACCEPTS NO LIABILITY FOR ANY USE OF THIS DOCUMENT OTHER THAN BY ITS CLIENT AND ONLY FOR THE PURPOSES FOR WHICH IT WAS PREPARED AND PROVIDED
INTERNAL PROJECT NUMBER: 0733784			
SCALE @ A2: 1 : 50	APPROVED DATE: 20.05.2025	DRAWING NUMBER: DR_P_0020	REVISION: -
Environmental Resources Management			



Y:\CAD\0733784\_Bowshiel\01-Drawings\BESS EIA\0733784\_DR\_P\_0013 - Gate Details.dwg

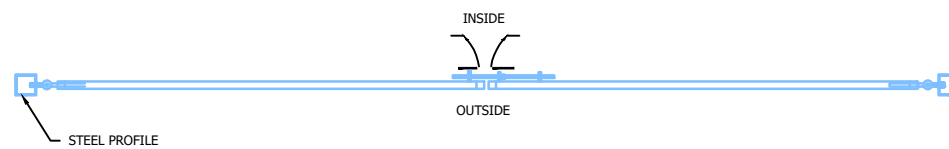 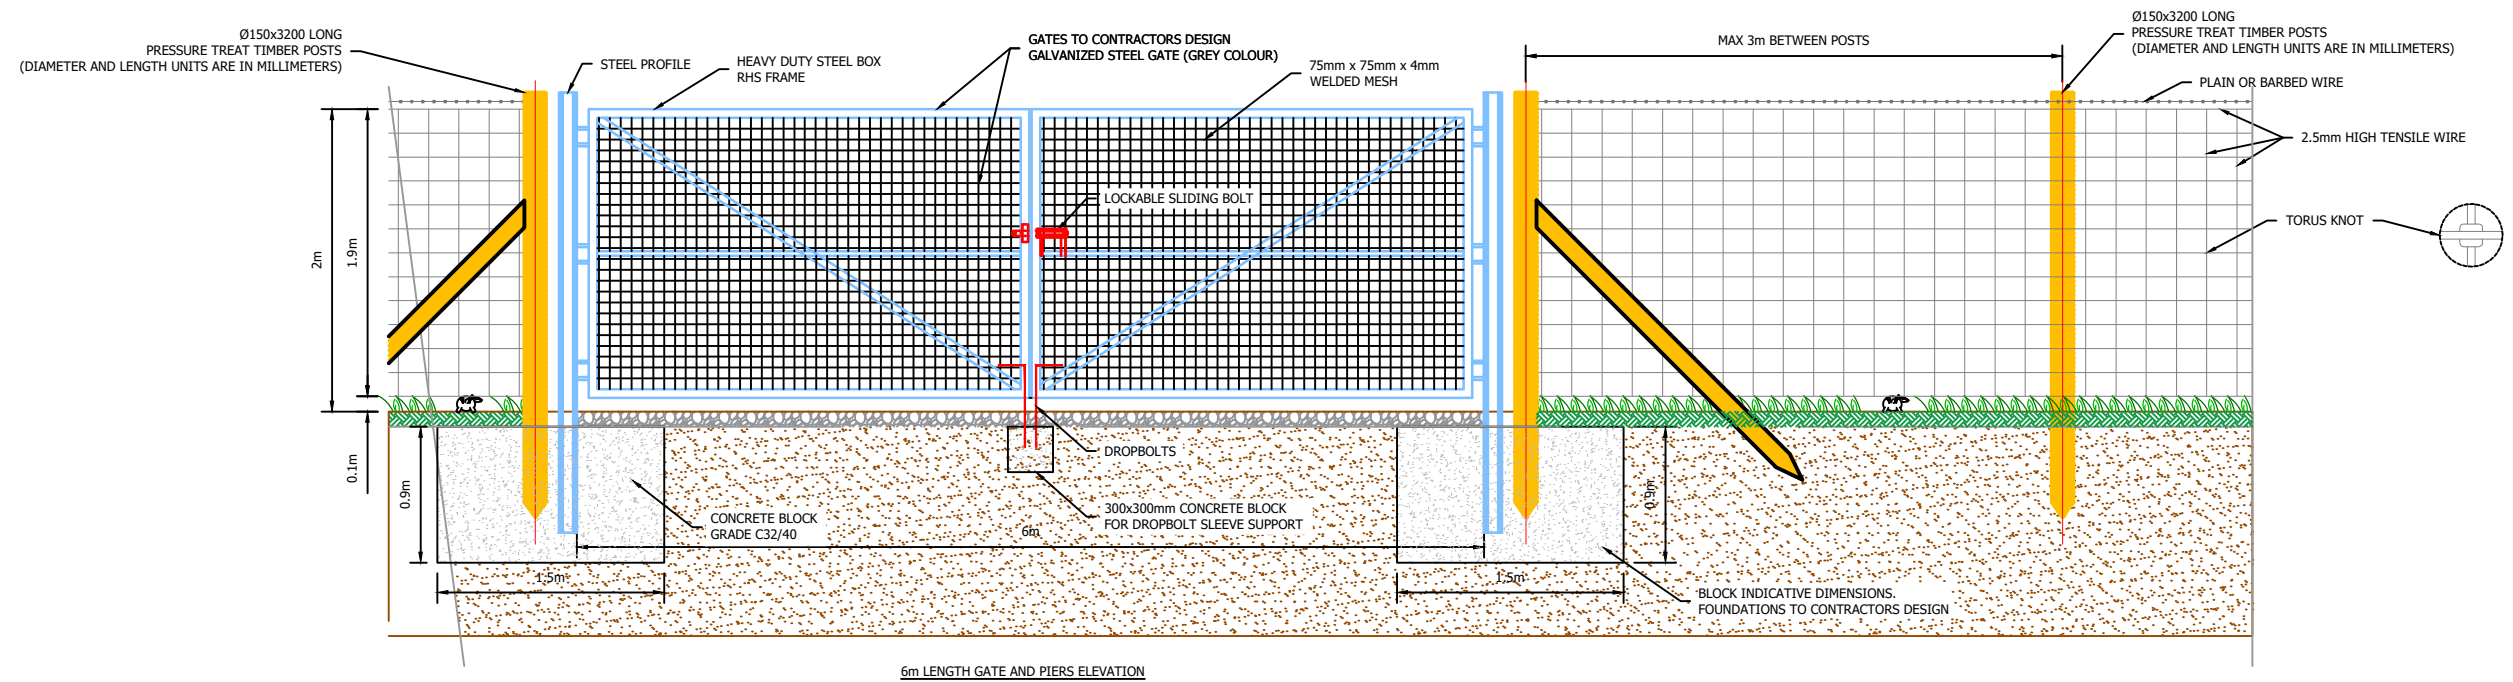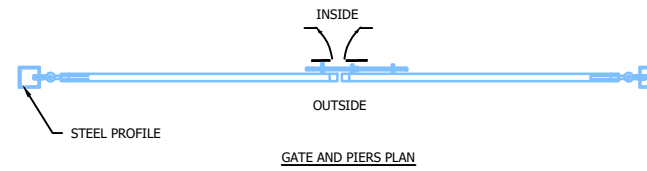
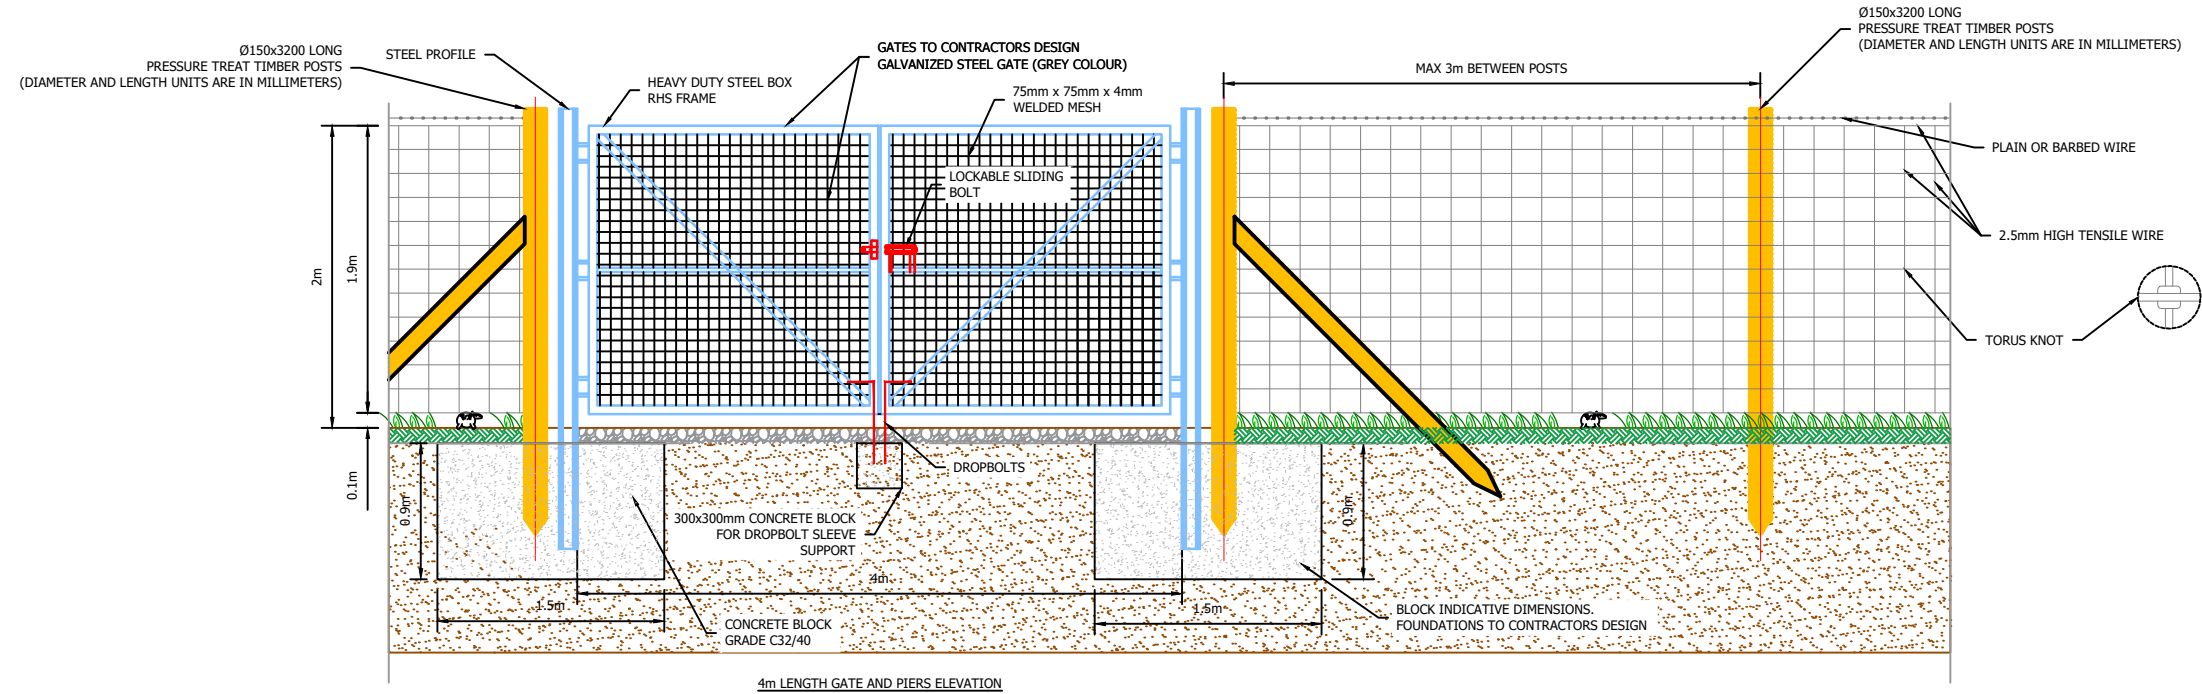


Rev.	Date	Description	By	Chk	PROJECT TITLE:  BOWSHIEL SOLAR BESS EIAR	DRAWING TITLE:  FIGURE 3.15 GATE DETAILS	DESIGNED: -	DRAWN: SM	APPROVED: RC	THIS DOCUMENT HAS BEEN PREPARED IN ACCORDANCE WITH THE SCOPE OF ERM'S APPOINTMENT WITH ITS CLIENT AND IS SUBJECT TO THE TERMS OF THAT APPOINTMENT. ERM ACCEPTS NO LIABILITY FOR ANY USE OF THIS DOCUMENT OTHER THAN BY ITS CLIENT AND ONLY FOR THE PURPOSES FOR WHICH IT WAS PREPARED AND PROVIDED	 <b>ERM</b>
							INTERNAL PROJECT NUMBER: 0733784				
					CLIENT: 		SCALE @ A3: 1 : 50	APPROVED DATE: 12.03.25	DRAWING NUMBER: DR_P_0013	REVISION: -	
							Environmental Resources Management				





Y:\CAD\0733784\_Bowshiel\01-Working\01\_01-Drawings\BESS E\AR\0733784\_DR\_P\_0010 - CCTV Details.dwg

 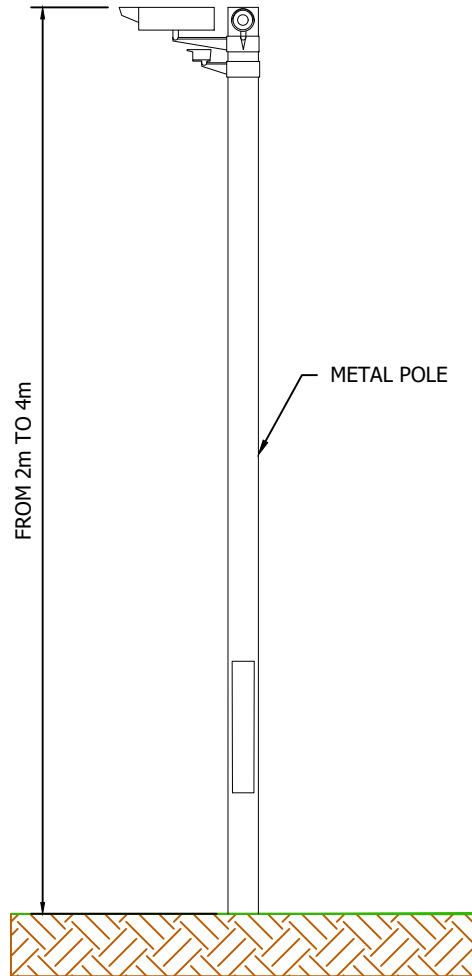

PROJECT TITLE:

**BOWSHIEL SOLAR  
BESS E\AR**

CLIENT:

**voltalia**

DRAWING TITLE:

**FIGURE 3.16  
CCTV DETAILS**

DESIGNED:

-

DRAWN:

**SM**

APPROVED:

**RC**

INTERNAL PROJECT NUMBER:

**0733784**

SCALE @ A4:

**1 : 25**

APPROVED DATE:

**12.03.25**

THIS DOCUMENT HAS BEEN PREPARED IN ACCORDANCE WITH  
THE SCOPE OF ERM'S APPOINTMENT WITH ITS CLIENT AND IS  
SUBJECT TO THE TERMS OF THAT APPOINTMENT.  
ERM ACCEPTS NO LIABILITY FOR ANY USE OF THIS DOCUMENT  
OTHER THAN BY ITS CLIENT AND ONLY FOR THE PURPOSES FOR  
WHICH IT WAS PREPARED AND PROVIDED

DRAWING NUMBER:

**DR\_P\_0010**

REVISION:

**-**

**Environmental Resources Management**



**ERM**