


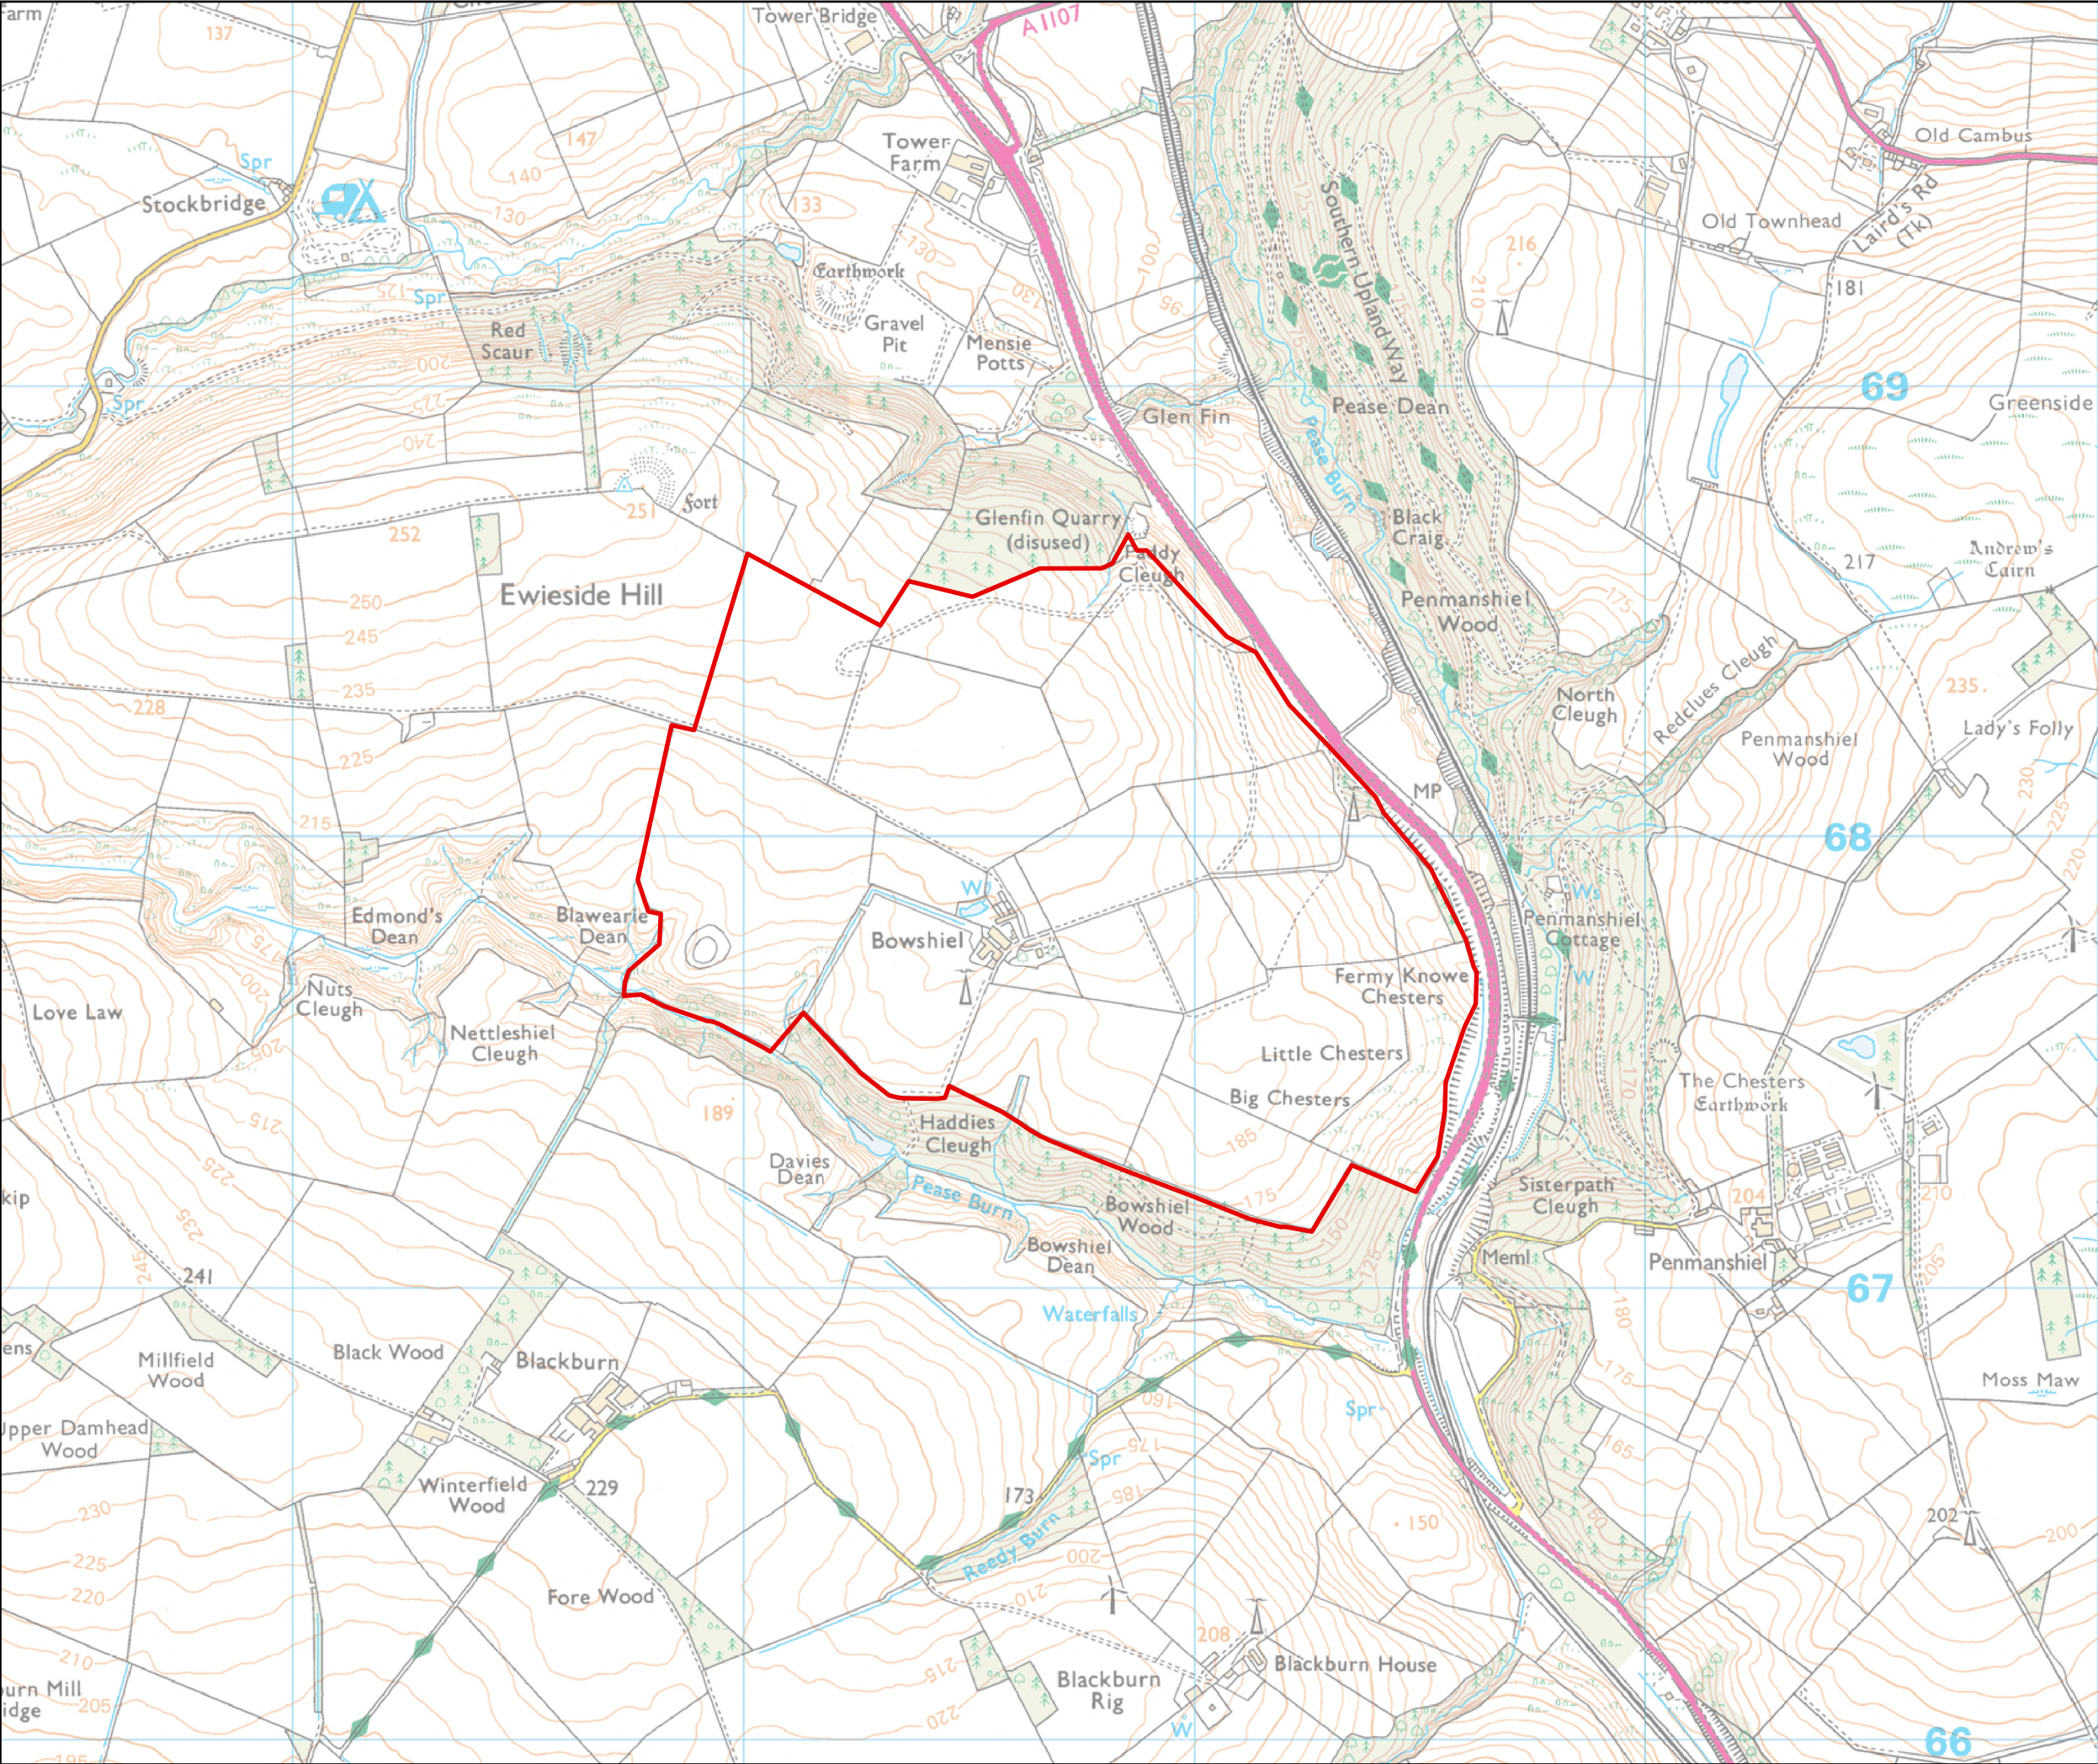

Site Boundary

0 100 200 300 400 500

Metres

N

SCALE: See Scale Bar

SIZE: A3

PROJECT: 0733745

DATE: 23/05/2025

VERSION: A01

DRAWN: JS

CHECKED: JH


APPROVED: RO

Bowshiel Solar Farm and BESS
Introduction
Figure 1.1
Site Location Plan


PROJECTION: British National Grid

Contains OS data © Crown copyright 0000848182 2025

Path: \\UKSPRDGIS\FS01\Data\Arcus\Projects\0733784 - Bowshiel\MAPS\0733784 - Bowshiel - Intro.aprx\0733784 - Bowshiel - Site Location Plan

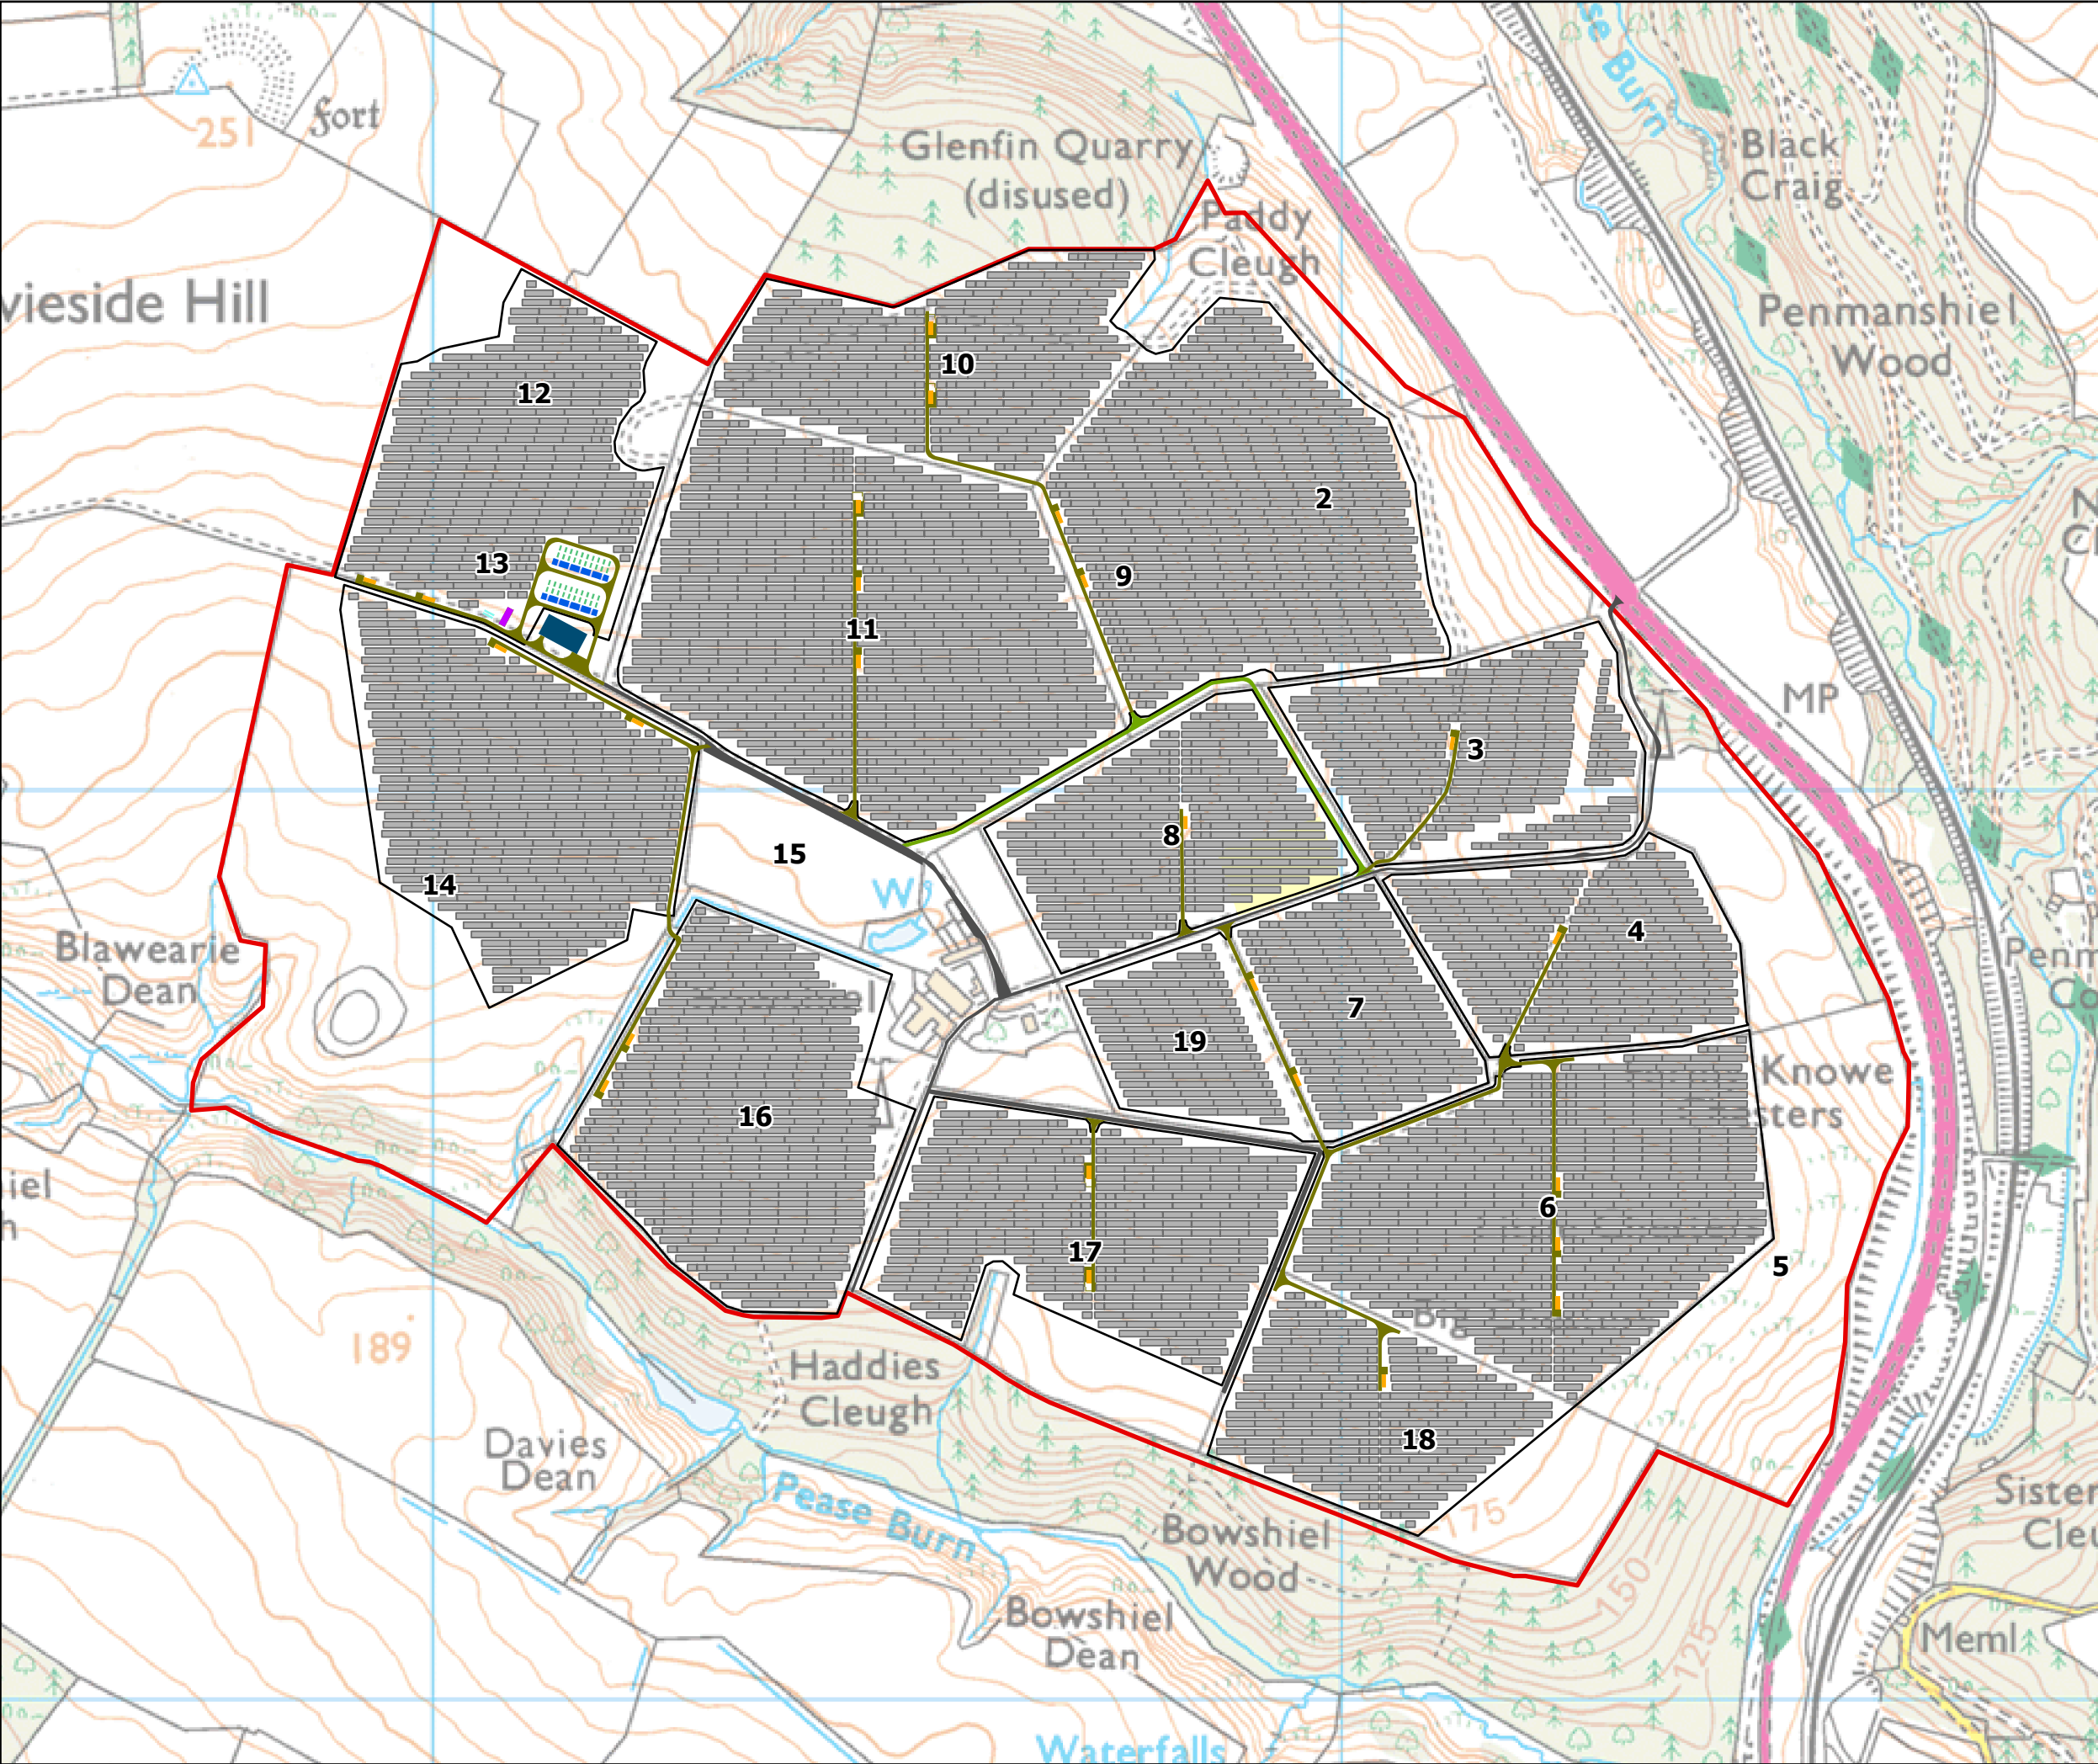

- Site Boundary
- Site Infrastructure
 - BESS
 - Temporary Construction Compound
 - OM Building
 - Customer Substation
 - PV Module
 - Transformer
 - Internal Access Track
 - Existing Access Track
 - External Access Track
 - Power Conversion
 - Storage Container
 - Tesla Megapack
 - Fence

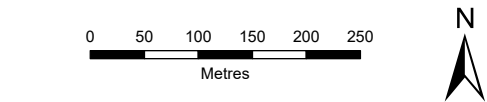

SCALE: See Scale Bar	VERSION: A01
SIZE: A3	DRAWN: JS
PROJECT: 0733745	CHECKED: JH
DATE: 6/6/2025	APPROVED: RO

Bowshiel Solar Farm and BESS
Introduction
Figure 1.2
Site Layout Plan

