



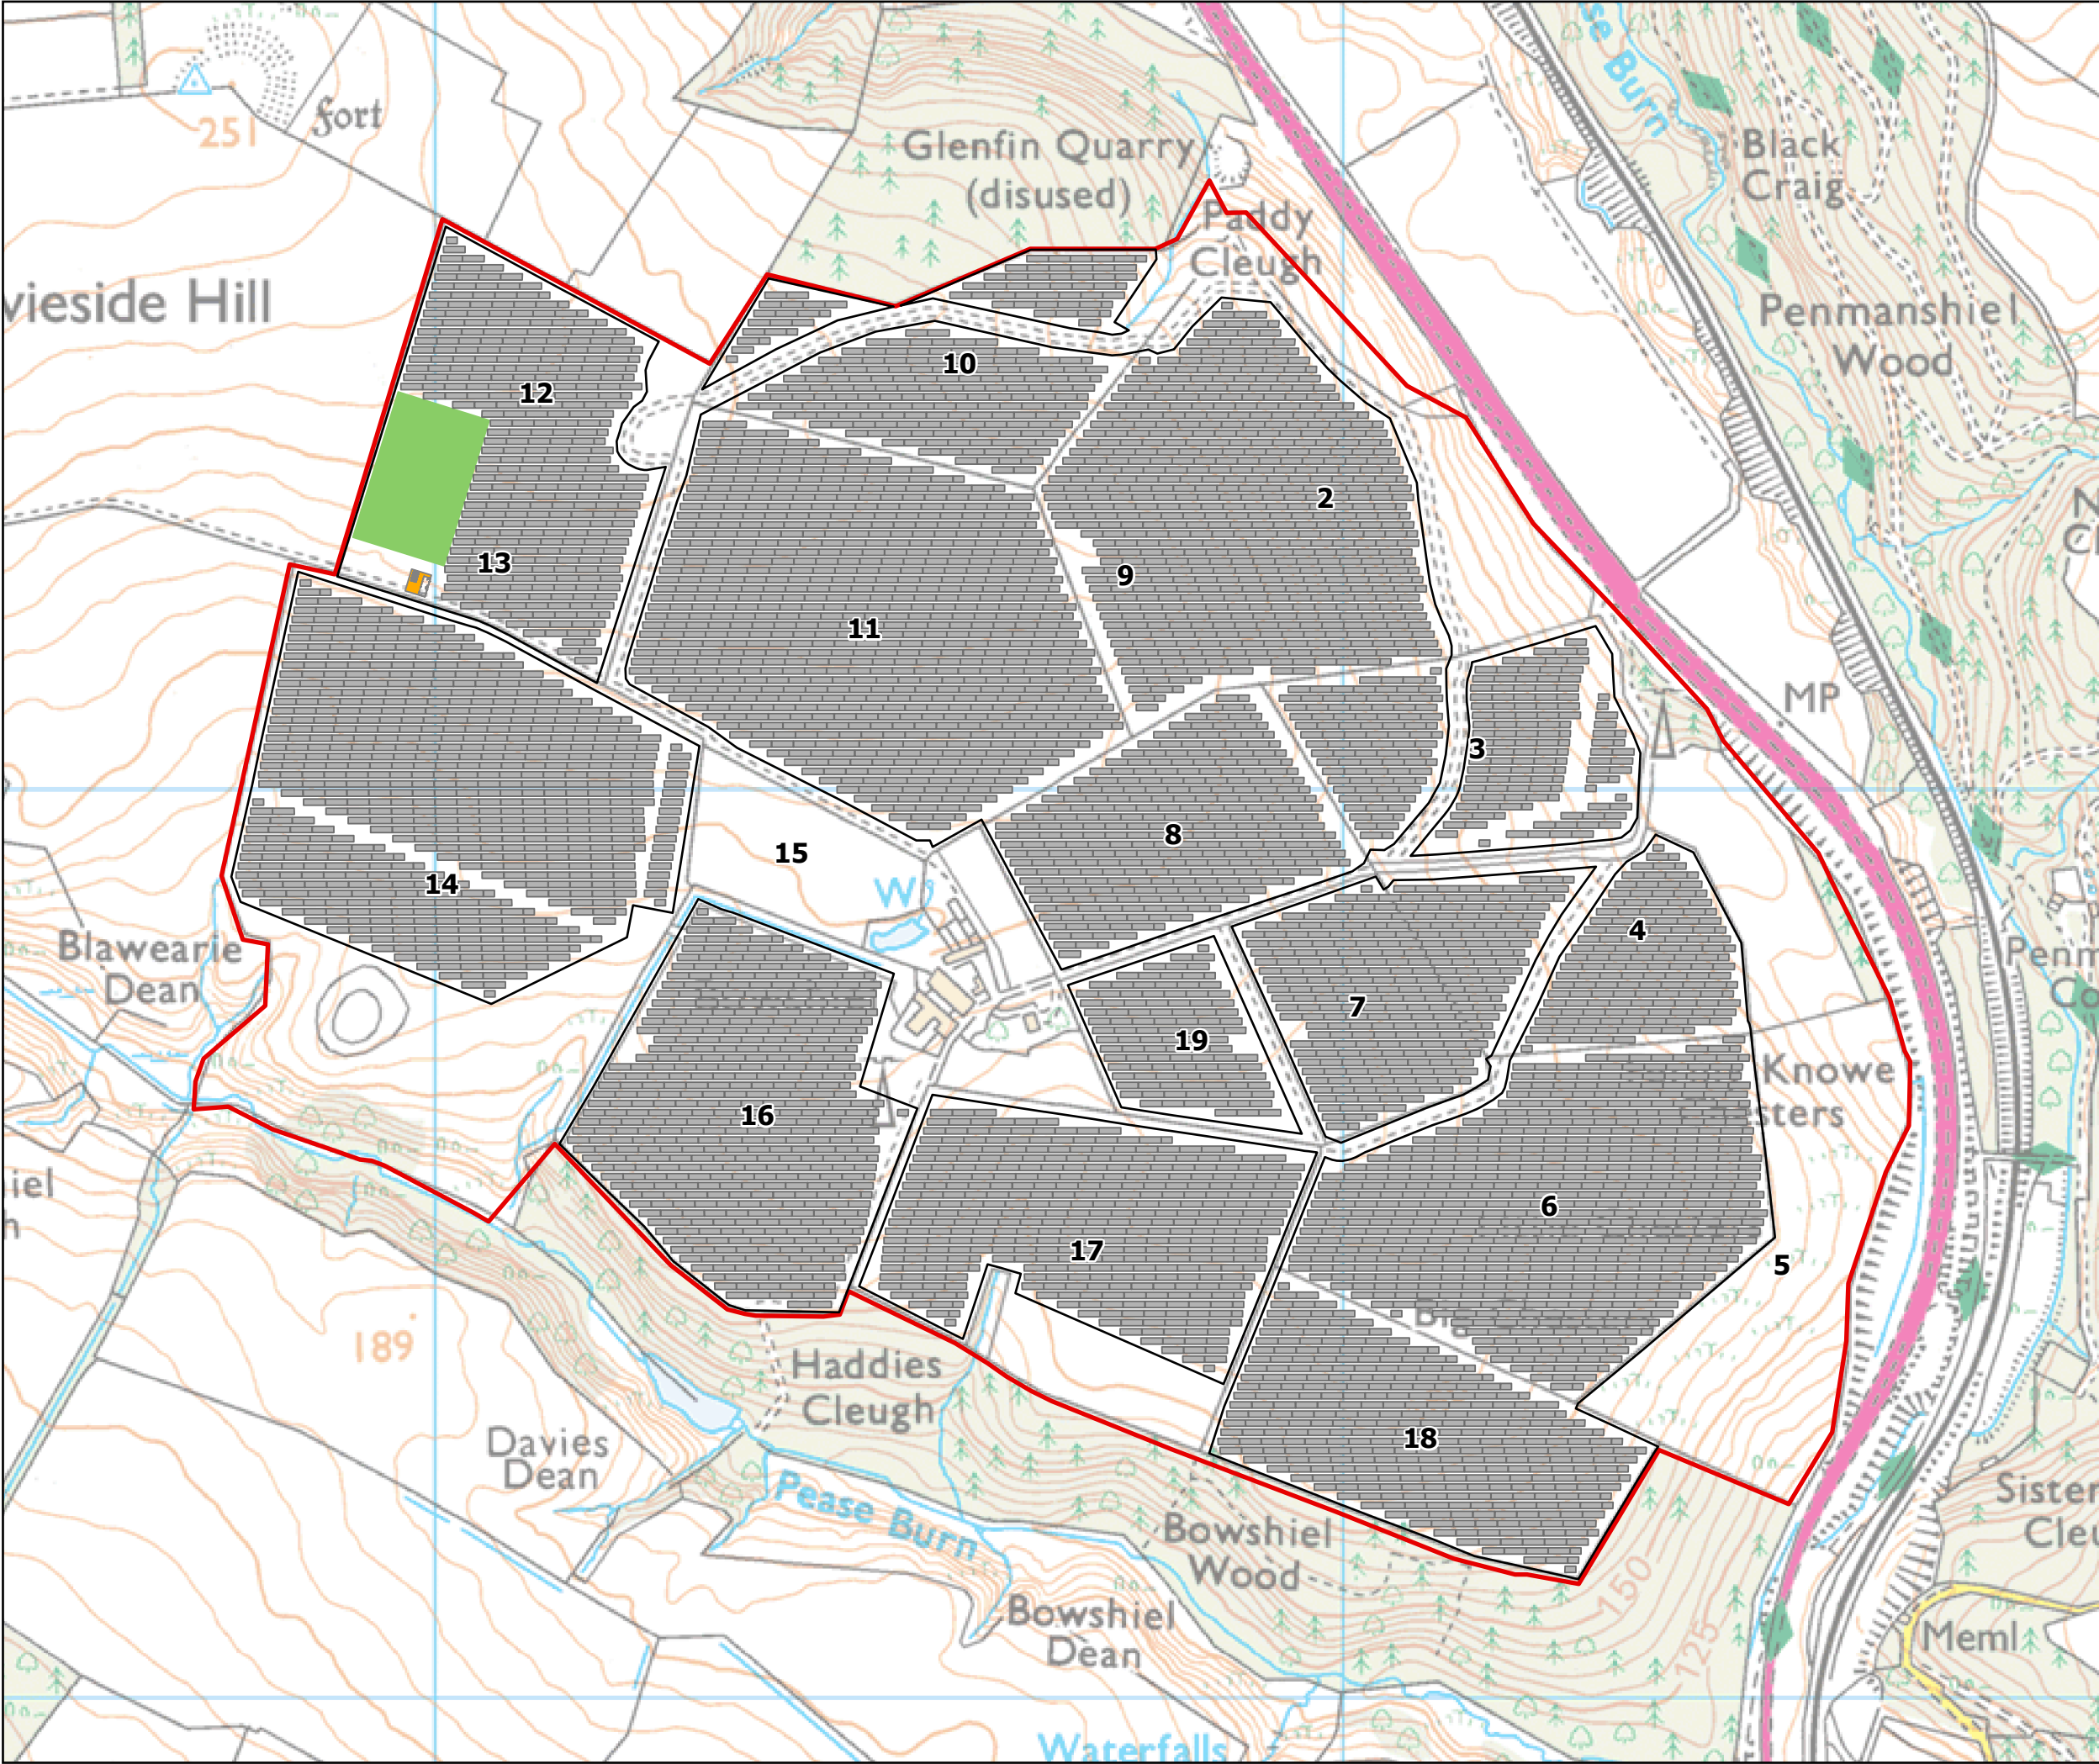

- Site Boundary
- Scoping Layout
- BESS Compound
- Customer Substation
- PV Module
- Fence

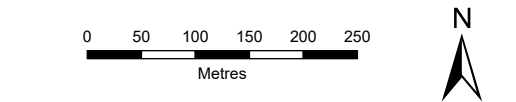


SCALE: See Scale Bar	VERSION: A01
SIZE: A3	DRAWN: JS
PROJECT: 0733745	CHECKED: JH
DATE: 5/27/2025	APPROVED: RO


Bowshiel Solar Farm and BESS
Figure 2.1a
Scoping Report Layout

ERM



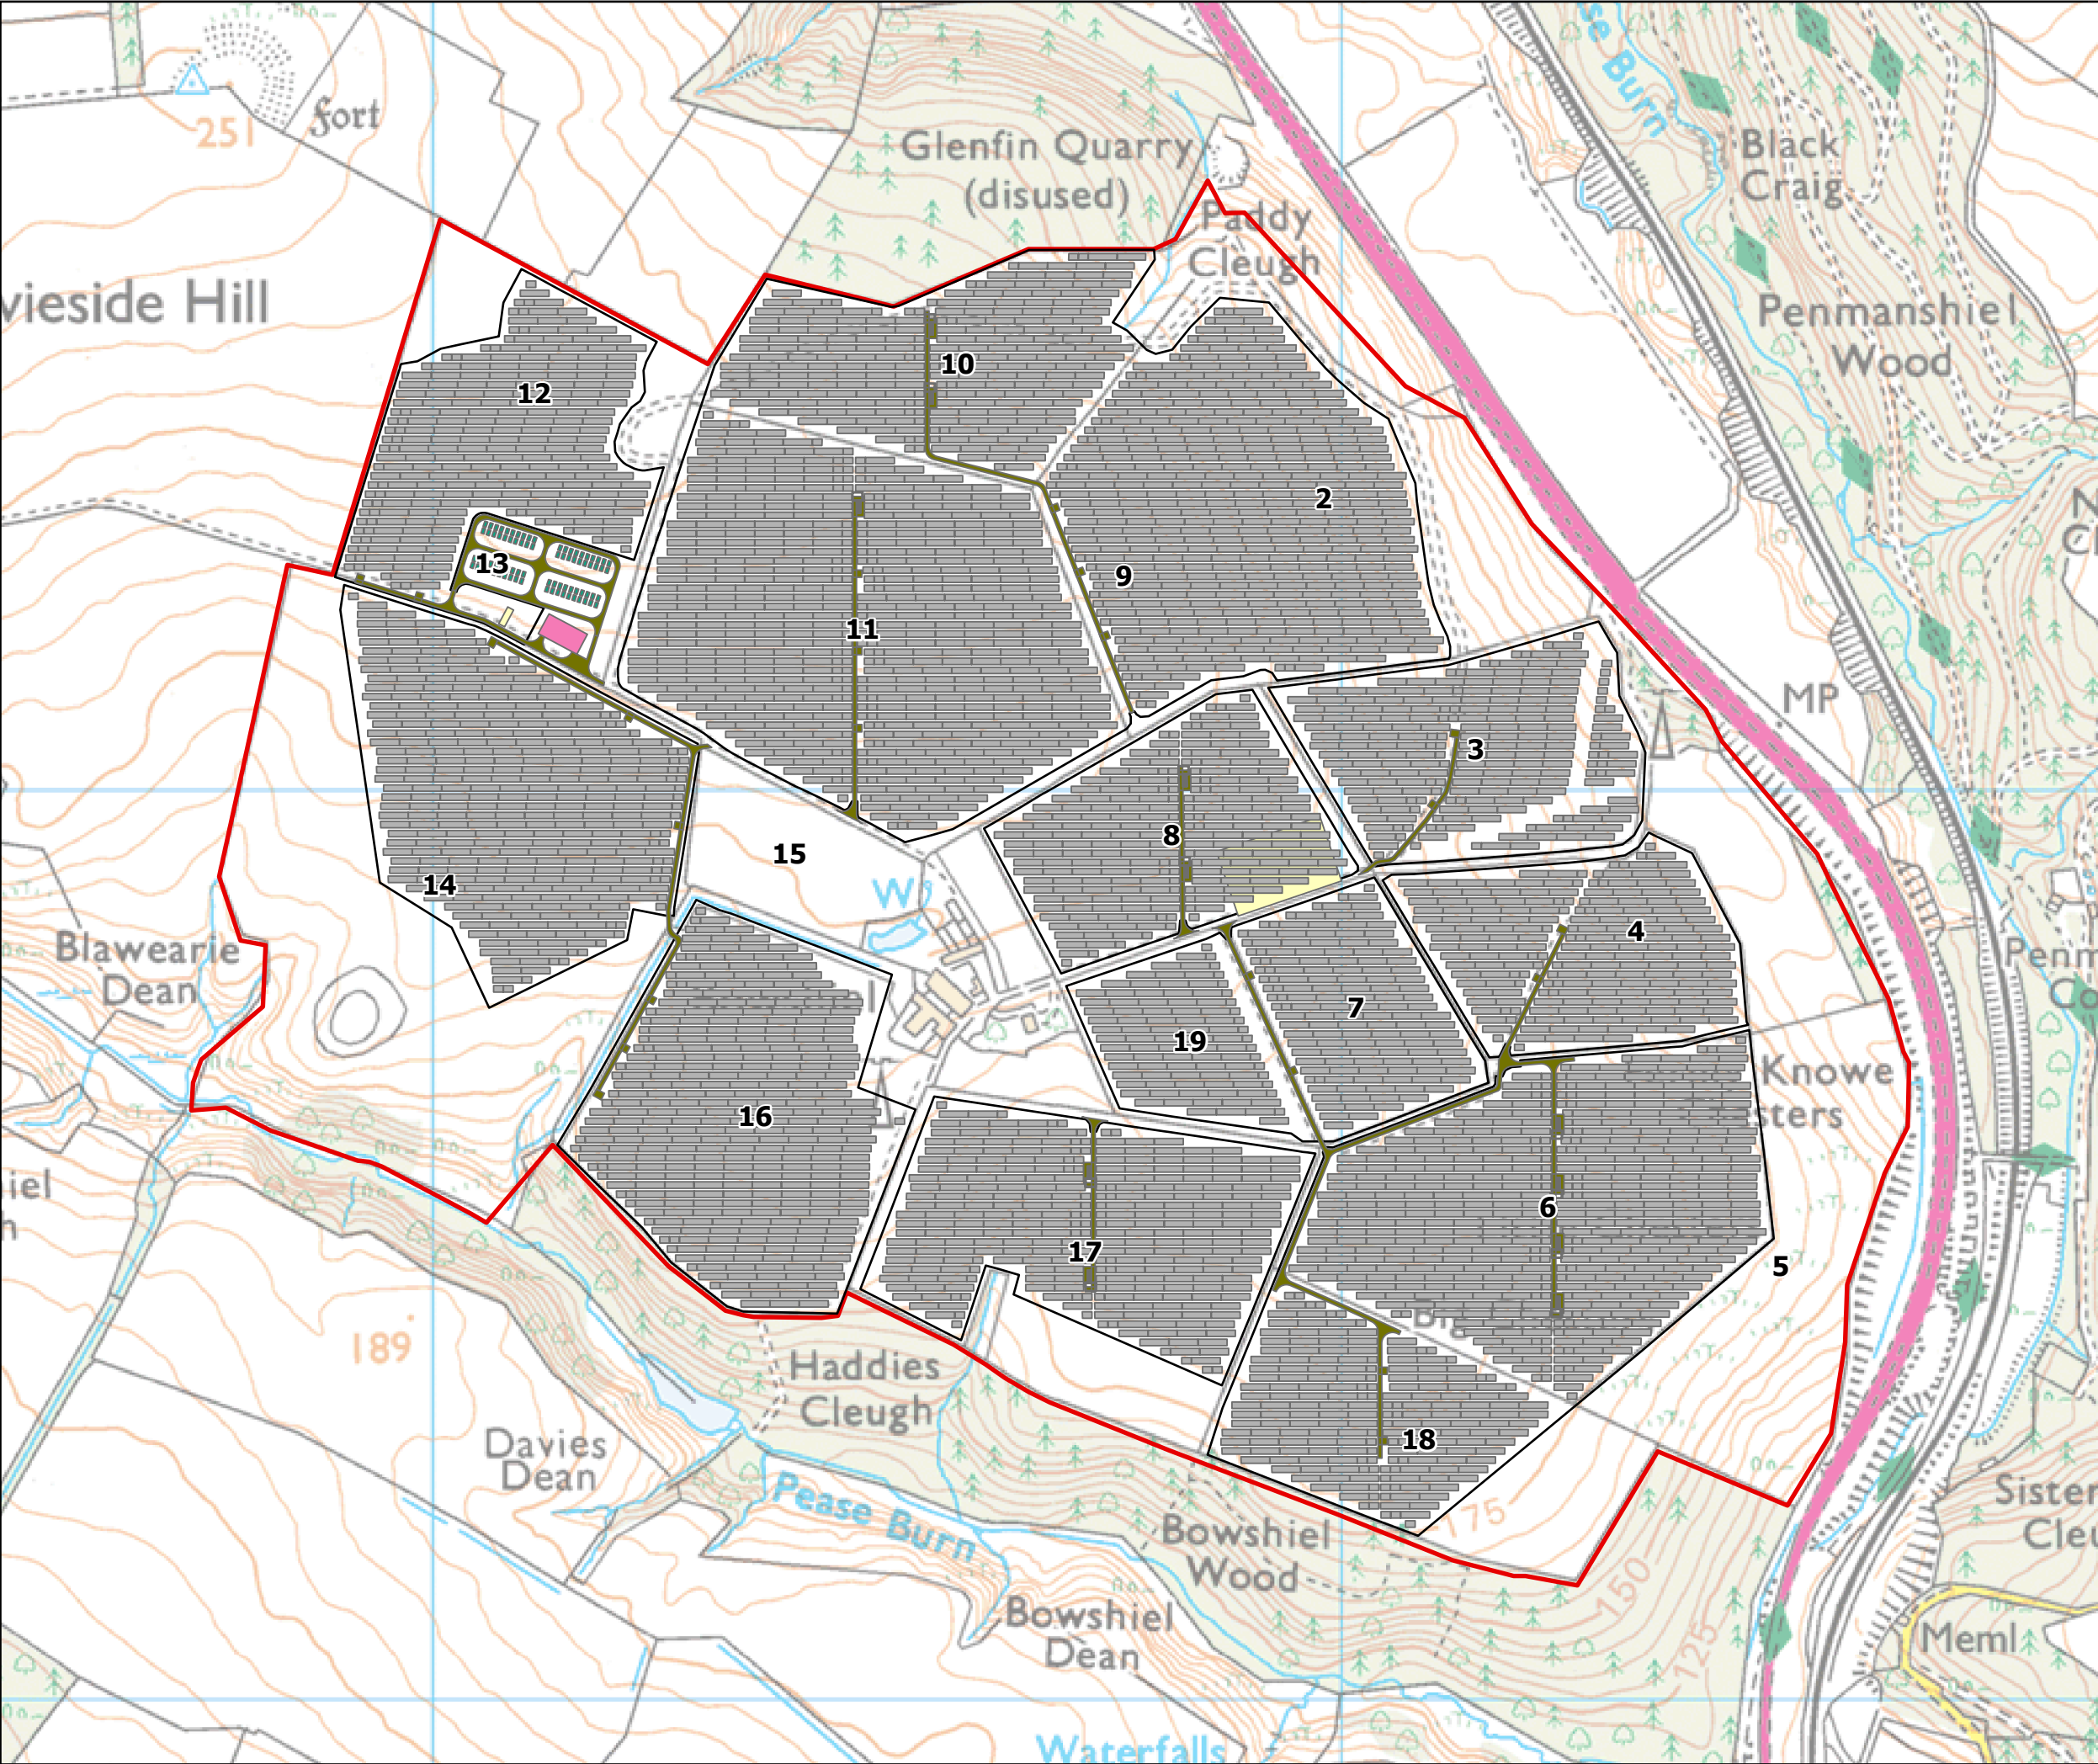


- Site Boundary
- Initial Application Layout
- BESS
- Temporary Construction Compound
- Customer Substation
- Internal Access Tracks
- PV Modules
- Fence

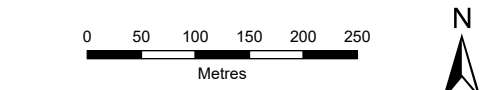


SCALE: See Scale Bar	VERSION: A01
SIZE: A3	DRAWN: JS
PROJECT: 0733745	CHECKED: JH
DATE: 5/27/2025	APPROVED: RO

Bowshiel Solar Farm and BESS
Figure 2.1b
Initial Application Layout (March 2025)



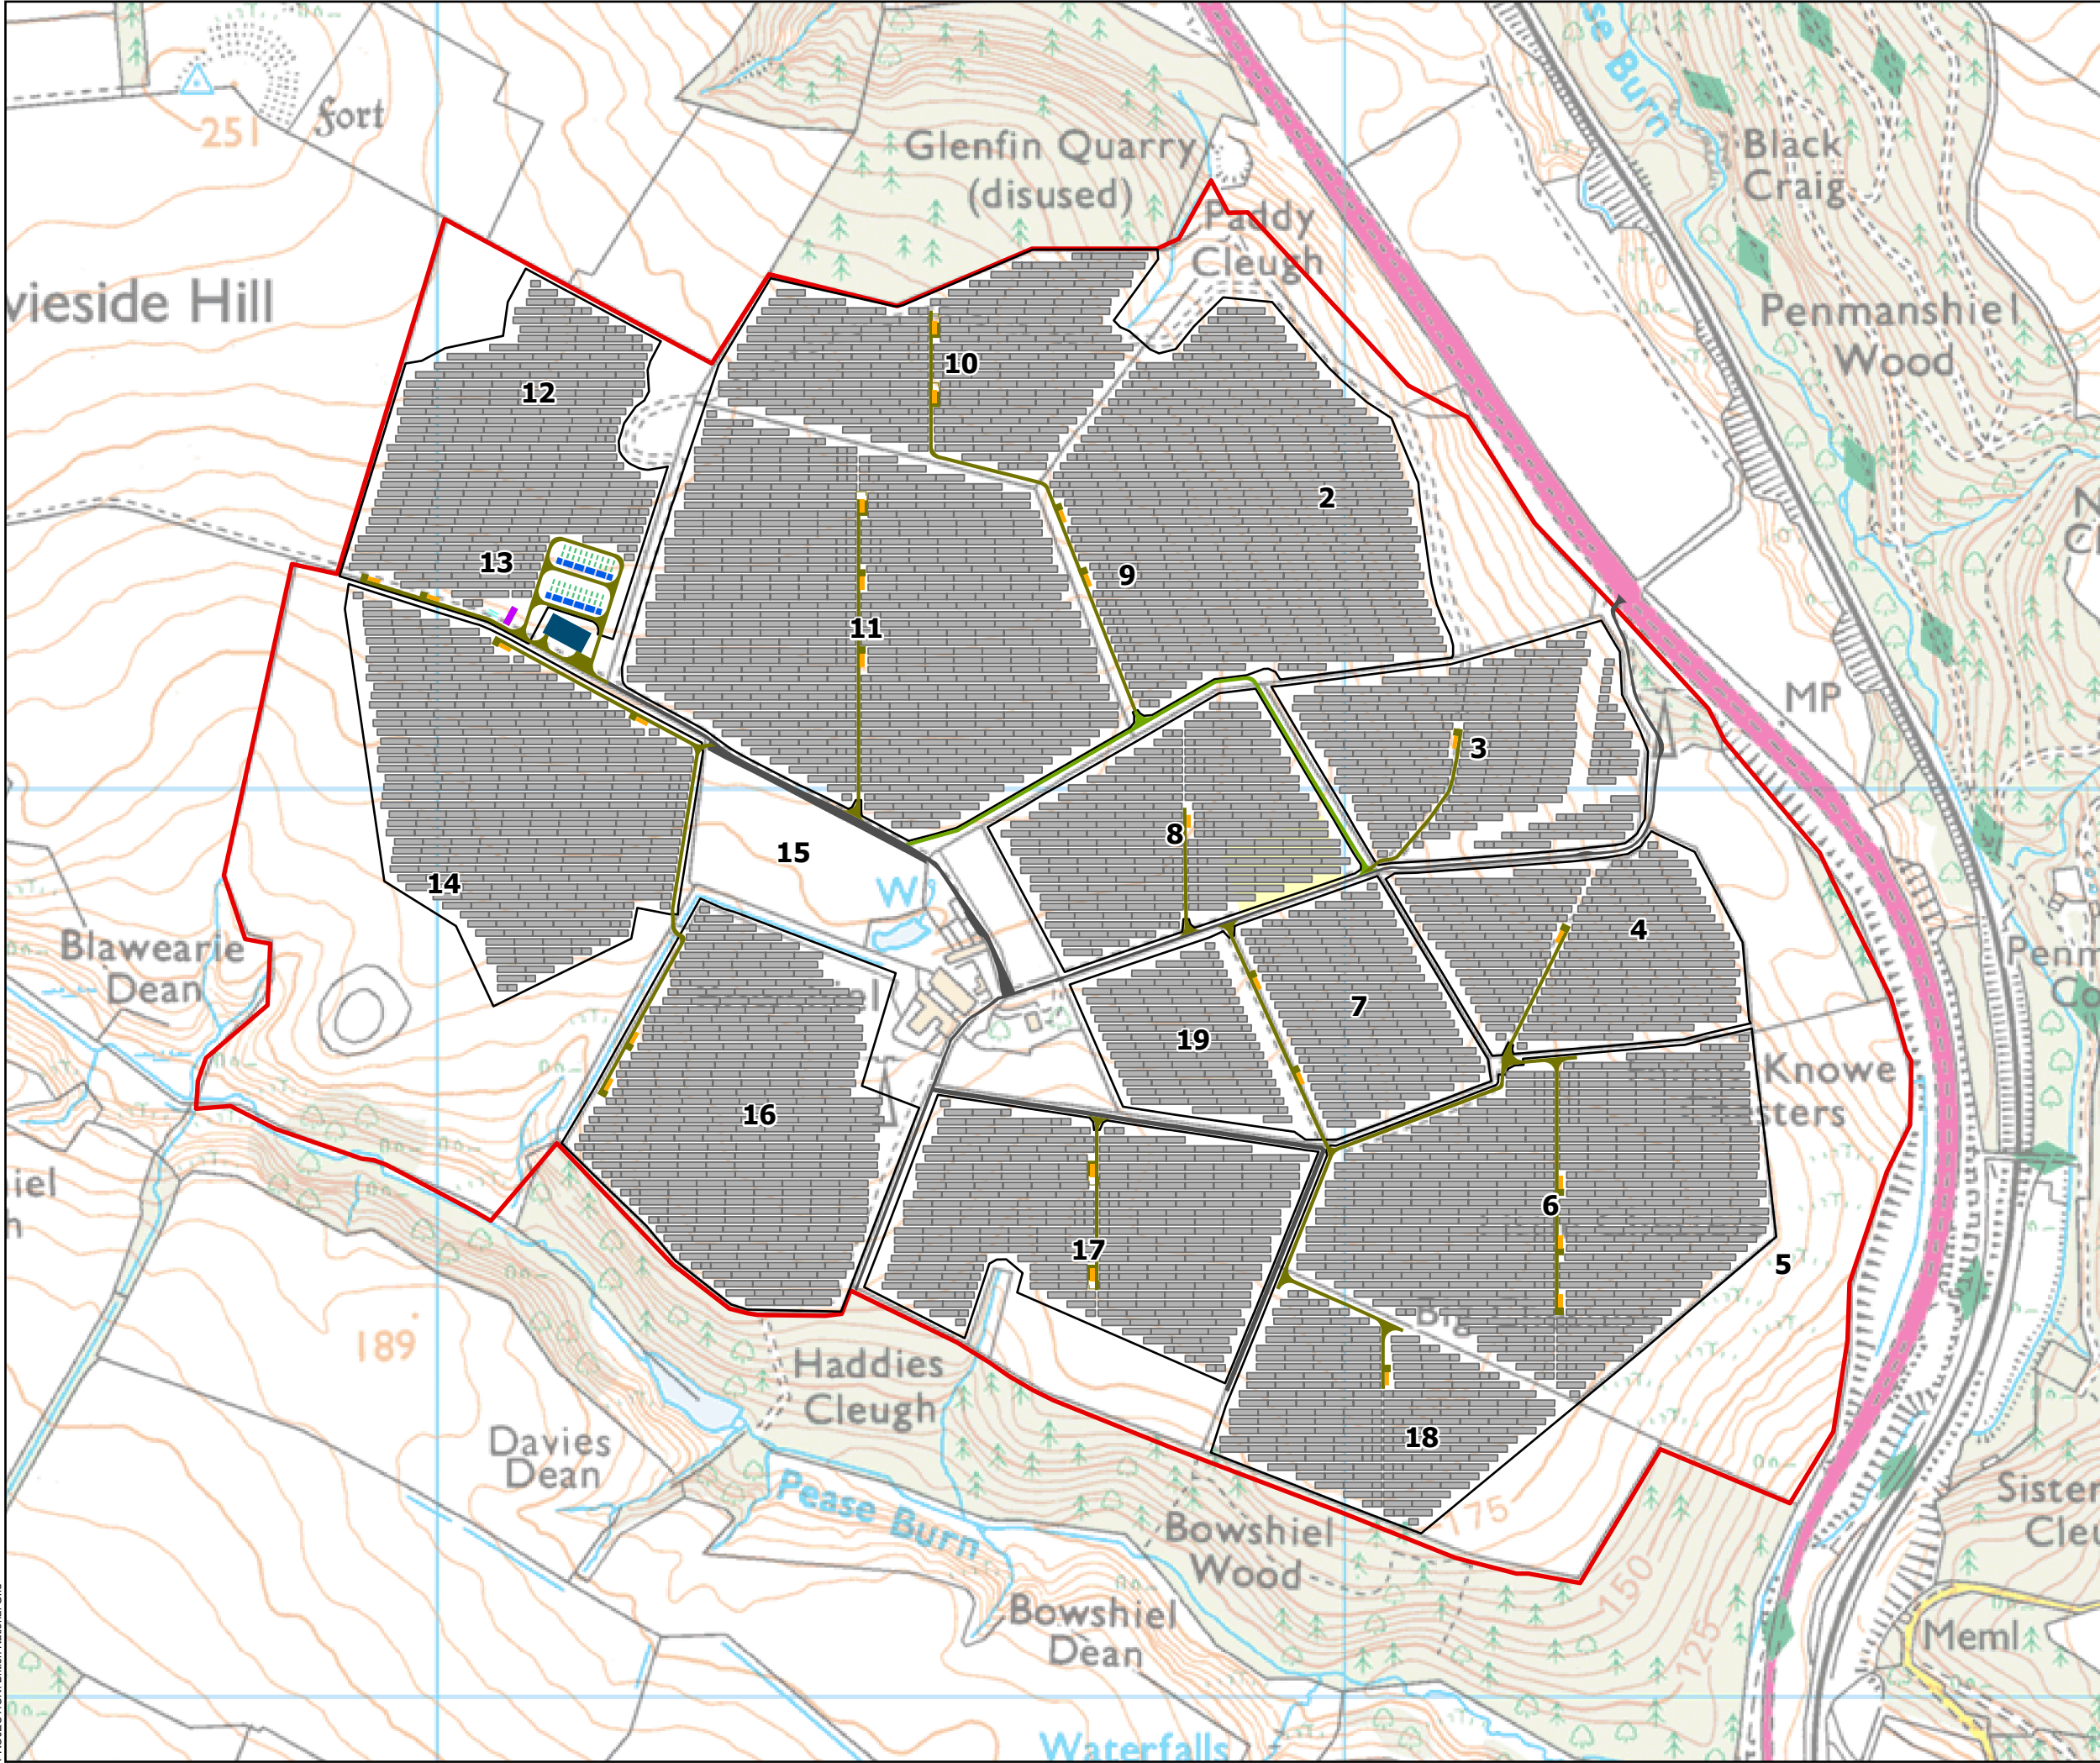

- Site Boundary
- Site Infrastructure
 - BESS
 - Temporary Construction Compound
 - OM Building
 - Customer Substation
 - PV Module
 - Transformer
 - Internal Access Track
 - Existing Access Track
 - External Access Track
 - Power Conversion
 - Storage Container
 - Tesla Megapack
 - Fence

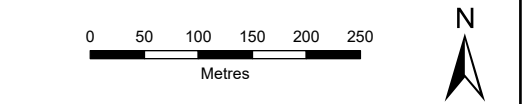

SCALE: See Scale Bar	VERSION: A01
SIZE: A3	DRAWN: JS
PROJECT: 0733745	CHECKED: JH
DATE: 6/6/2025	APPROVED: RO

Bowshiel Solar Farm and BESS
Figure 2.1c
Final Application Layout (May 2025)

